



THE CONDOMINIUM MAP OF
THE VILLAGE AT BROADLANDS
BUILDING 1

2024082813 04/08/2024 11:20A PL
 2 of 2 R 21.00 D 0.00 CityOnly Broomfield



PART OF LOT 1, THE BROADLANDS FILING NO. 17
 CITY AND COUNTY OF BROOMFIELD, COLORADO
 SHEET 2 OF 2

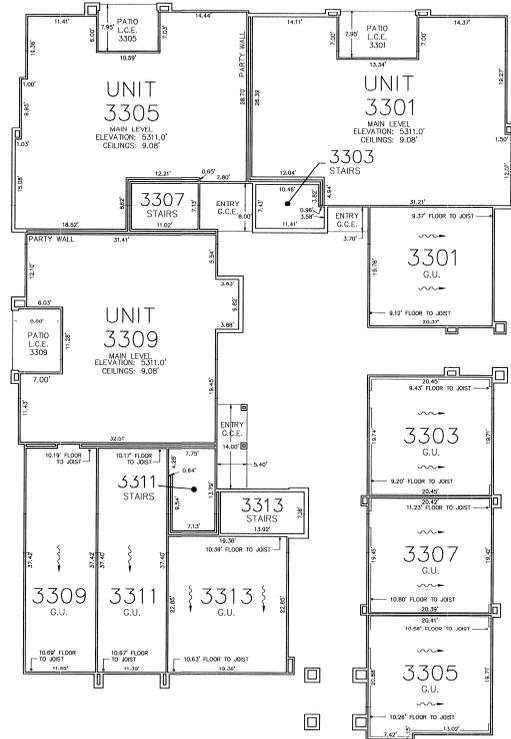

LEVEL ONE

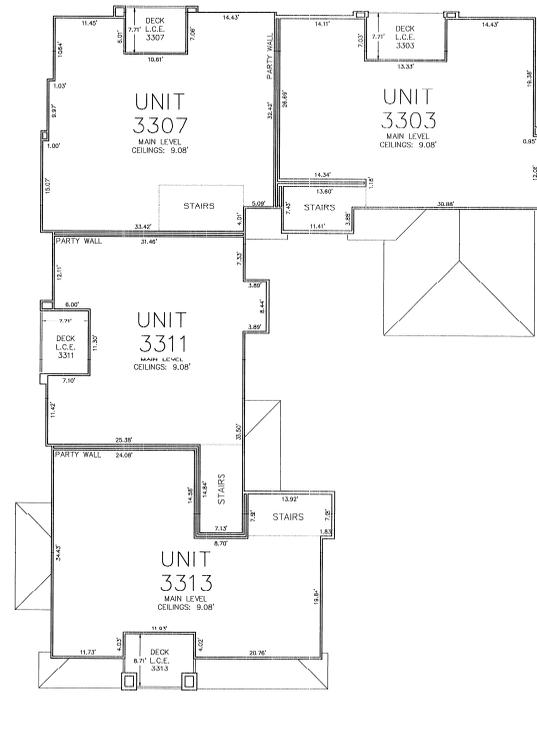

LEVEL TWO

 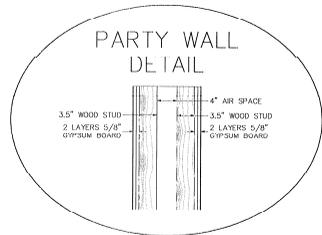


NORTH ELEVATION




NORTH COURT ELEVATION




WEST ELEVATION

 


EAST ELEVATION

 

SOUTH ELEVATION

 

SOUTH COURT ELEVATION

 

THE CONDOMINIUM MAP OF
 THE VILLAGE AT BROADLANDS
 BUILDING 1
 BROOMFIELD, COLORADO

SCALE: 1/4" = 1'-0"
 DESIGN/APP: RD
 DRAWN BY: SD
 DATE: 03/22/24
 FILE: G:\2024\17 - BROADLANDS\CONDO\PHG-2 - SHEET 2 OF 2

HURST & ASSOCIATES, INC.
 CONSULTING ENGINEERS
 488 Park West Circle, Suite 100
 Broomfield, CO 80020