


NO CHANGES ARE TO BE MADE TO THIS DRAWING WITHOUT WRITTEN PERMISSION OF HARRIS KOCHER SMITH


REVISIONS: 1. 06/13/08 - REVISED UNIT LAYOUTS, STAIRS, AND COMMON AREAS TO REFLECT FIELD CHANGES. 2. 06/13/08 - REVISED UNIT LAYOUTS, STAIRS, AND COMMON AREAS TO REFLECT FIELD CHANGES. 3. 06/13/08 - REVISED UNIT LAYOUTS, STAIRS, AND COMMON AREAS TO REFLECT FIELD CHANGES. 4. 06/13/08 - REVISED UNIT LAYOUTS, STAIRS, AND COMMON AREAS TO REFLECT FIELD CHANGES. 5. 06/13/08 - REVISED UNIT LAYOUTS, STAIRS, AND COMMON AREAS TO REFLECT FIELD CHANGES. 6. 06/13/08 - REVISED UNIT LAYOUTS, STAIRS, AND COMMON AREAS TO REFLECT FIELD CHANGES. 7. 06/13/08 - REVISED UNIT LAYOUTS, STAIRS, AND COMMON AREAS TO REFLECT FIELD CHANGES. 8. 06/13/08 - REVISED UNIT LAYOUTS, STAIRS, AND COMMON AREAS TO REFLECT FIELD CHANGES. 9. 06/13/08 - REVISED UNIT LAYOUTS, STAIRS, AND COMMON AREAS TO REFLECT FIELD CHANGES. 10. 06/13/08 - REVISED UNIT LAYOUTS, STAIRS, AND COMMON AREAS TO REFLECT FIELD CHANGES.

A CONDOMINIUM MAP FOR
PARCEL P CONDOMINIUMS
PARCEL P, BROOMFIELD URBAN TRANSIT VILLAGE - FILING NO. 4 SITUATED
IN THE SOUTHWEST 1/4 OF SECTION 2, TOWNSHIP 2 SOUTH, RANGE 69
WEST OF THE 6TH P.M. CITY AND COUNTY OF BROOMFIELD, STATE OF
COLORADO

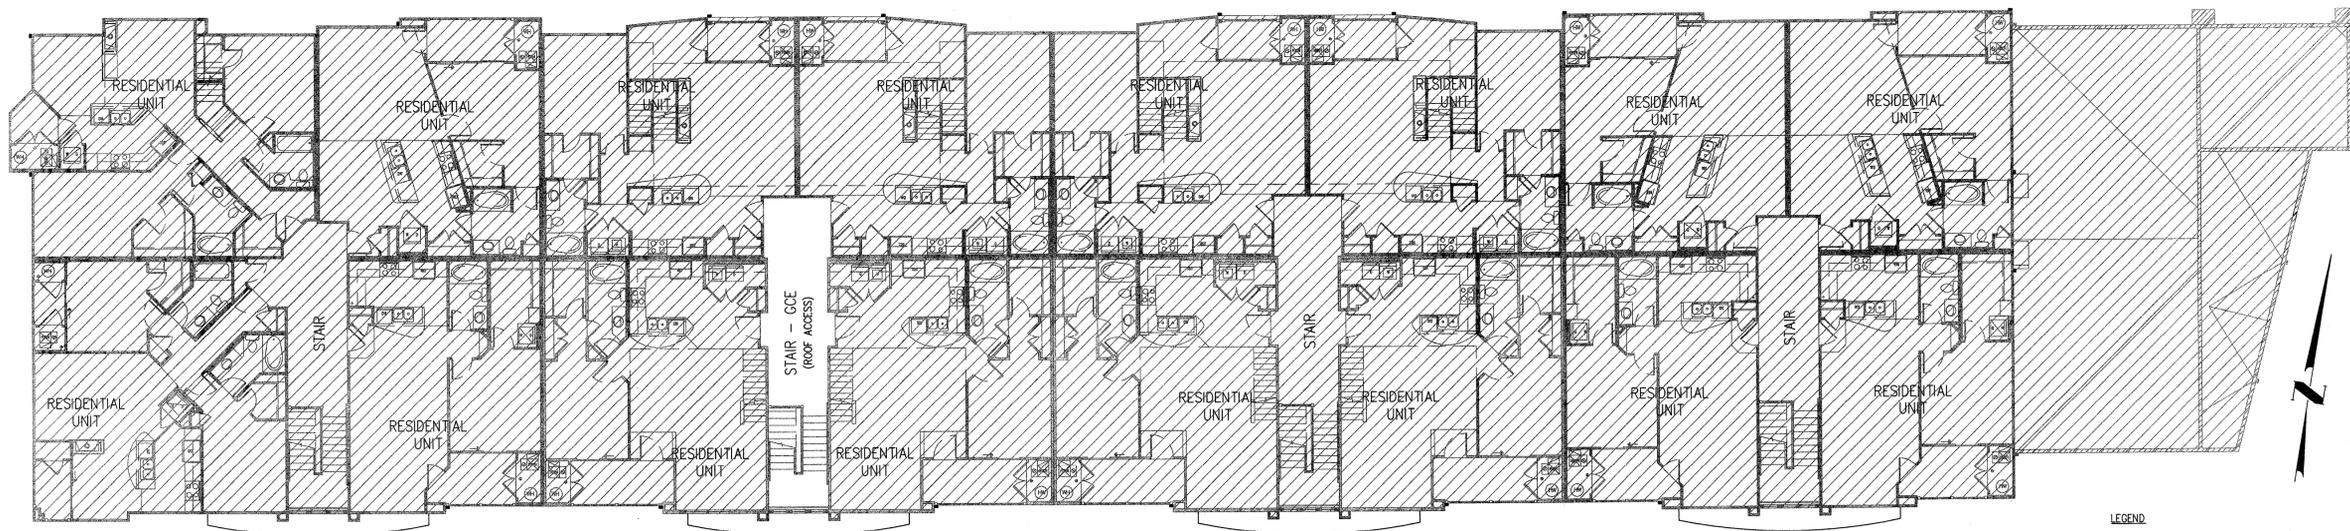

3RD FLOOR
SCALE: 1"=10'

- LEGEND**
-  PART OF RESIDENTIAL UNITS
 -  GENERAL COMMON ELEMENT (SEE COVERSHEET NOTE #7)
 -  LIMITED COMMON ELEMENT (SEE COVERSHEET NOTE #8)

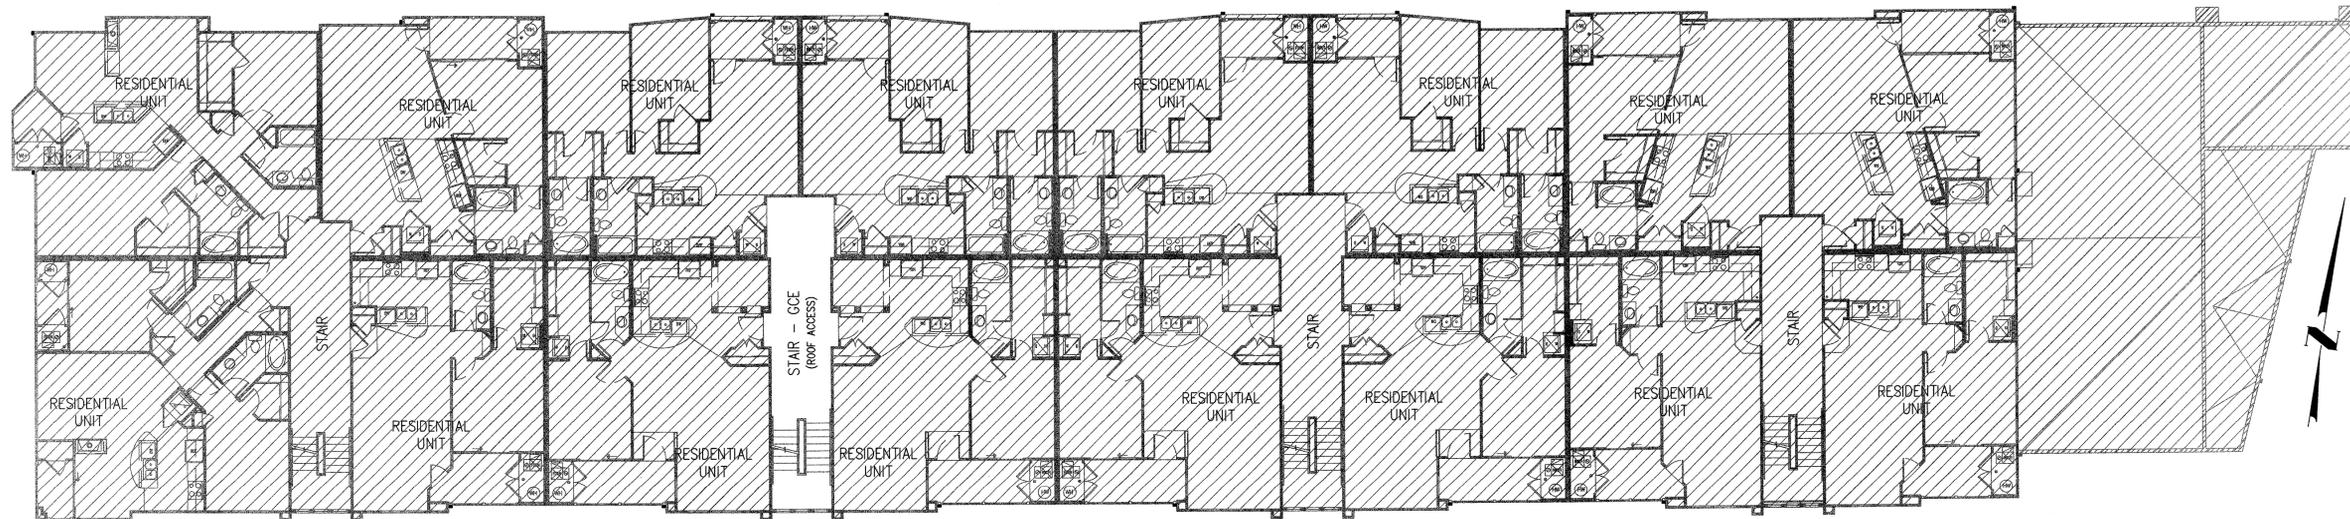

2ND FLOOR
SCALE: 1"=10'

CALL UTILITY NOTIFICATION
CENTER OF COLORADO
1-800-922-1987
CALL 2-BUSINESS DAYS IN ADVANCE
BEFORE YOU DIG, GRADE, OR EXCAVATE
FOR THE MARKING OF UNDERGROUND
MEMBER UTILITIES.



DESIGNED BY: c.k.h.
CHECKED BY: s.g.s.
JOB NUMBER: 070116

HARRIS KOCHER SMITH
engineers • land surveyors
1391 Speer Blvd. - Suite 390
Denver, Colorado 80204
Phone (303) 623-6300
Fax (303) 623-6311

MS 112 ARISTA LLC

PARCEL P CONDOMINIUMS
BUILDING 1 - 2ND & 3RD FLOORS

DATE	REVISION COMMENTS
06/13/08	ISSUE DATE

SHEET NO.

4

4 OF 7

NO CHANGES ARE TO BE MADE TO THIS DRAWING WITHOUT WRITTEN PERMISSION OF HARRIS KOCHER SMITH

DATE: 06/13/08
DRAWN BY: G.G.S.
CHECKED BY: G.G.S.
DESIGNED BY: C.K.H.
JOB NUMBER: 07016


A CONDOMINIUM MAP FOR
PARCEL P CONDOMINIUMS
PARCEL P, BROOMFIELD URBAN TRANSIT VILLAGE - FILING NO. 4 SITUATED
IN THE SOUTHWEST 1/4 OF SECTION 2, TOWNSHIP 2 SOUTH, RANGE 69
WEST OF THE 6TH P.M. CITY AND COUNTY OF BROOMFIELD, STATE OF
COLORADO




WEST ELEVATION
SCALE: 1"=10'



EAST ELEVATION
SCALE: 1"=10'

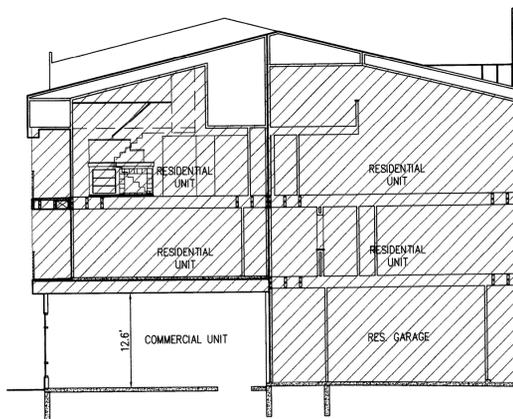


COMMERCIAL UNIT BUILDING SECTION
SCALE: 1"=10'

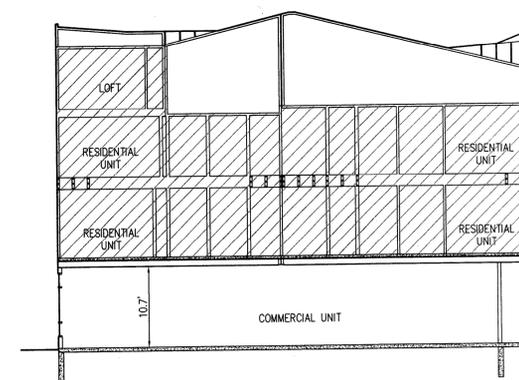

COMMERCIAL UNIT BUILDING SECTION
SCALE: 1"=10'

- LEGEND
-  PART OF RESIDENTIAL UNITS
 -  GENERAL COMMON ELEMENT (SEE COVERSHEET NOTE #7)
 -  LIMITED COMMON ELEMENT (SEE COVERSHEET NOTE #8)

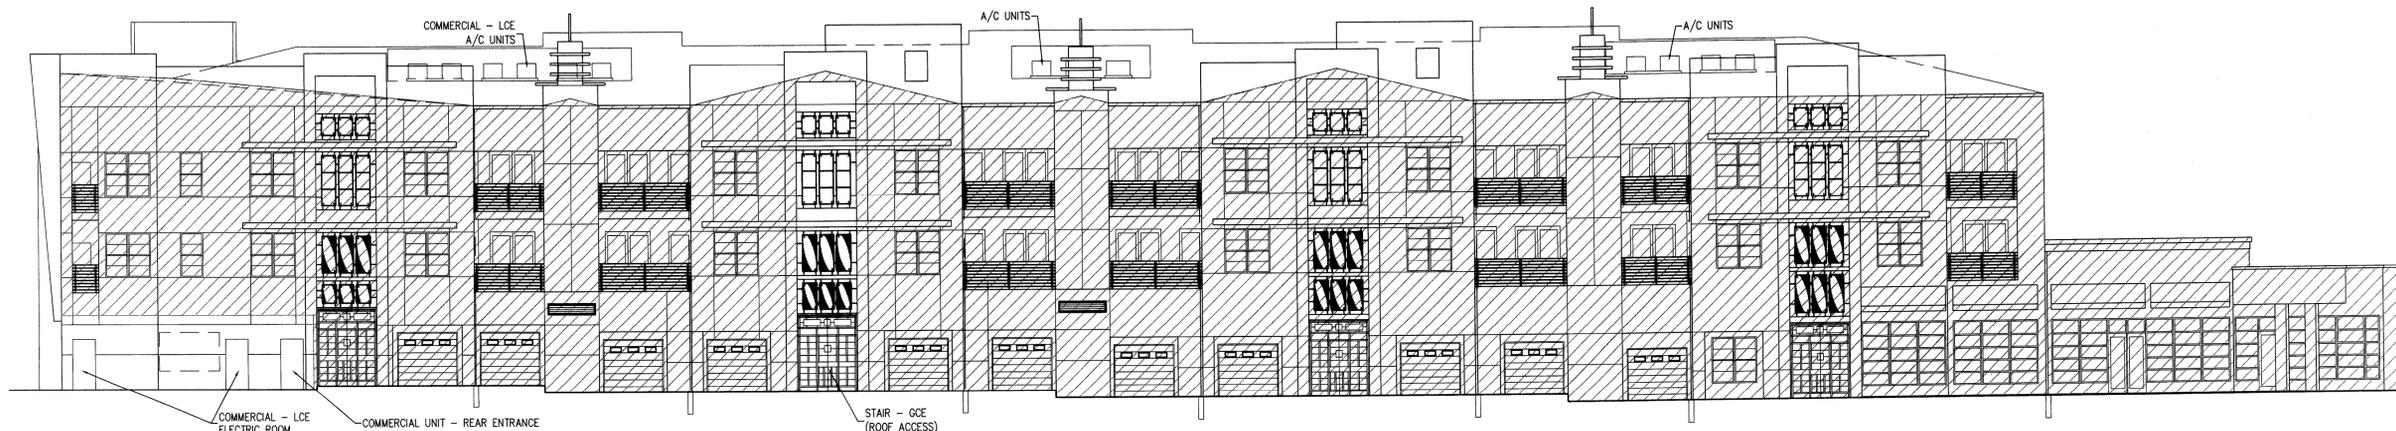

SOUTH ELEVATION
SCALE: 1"=10'

CALL UTILITY NOTIFICATION
CENTER OF COLORADO
1-800-922-1987
CALL 2-BUSINESS DAYS IN ADVANCE
BEFORE YOU DIG, GRADE, OR EXCAVATE
FOR THE MARKING OF UNDERGROUND
MEMBER UTILITIES.



DESIGNED BY: C.K.H.
CHECKED BY: G.G.S.
JOB NUMBER: 07016

HARRIS KOCHER SMITH
engineers • land surveyors
1391 Speer Blvd. - Suite 390
Denver, Colorado 80204
Phone (303) 623-6300
Fax (303) 623-6311

MS 112 ARISTA LLC

PARCEL P CONDOMINIUMS
BUILDING 1 - BUILDING ELEVATIONS & SECTIONS

ISSUE DATE: 06/13/08	
DATE	REVISION COMMENTS

SHEET NO.


6

6 OF 7


NO CHANGES ARE TO BE MADE TO THIS DRAWING WITHOUT WRITTEN PERMISSION OF HARRIS KOCHER SMITH

PLANNING: HARRIS KOCHER SMITH ENGINEERS, LAND SURVEYORS; ARCHITECT: HARRIS KOCHER SMITH ENGINEERS, LAND SURVEYORS; BUILDING: HARRIS KOCHER SMITH ENGINEERS, LAND SURVEYORS; BUILDING ELEVATIONS: HARRIS KOCHER SMITH ENGINEERS, LAND SURVEYORS


A CONDOMINIUM MAP FOR
PARCEL P CONDOMINIUMS
 PARCEL P, BROOMFIELD URBAN TRANSIT VILLAGE - FILING NO. 4 SITUATED
 IN THE SOUTHWEST 1/4 OF SECTION 2, TOWNSHIP 2 SOUTH, RANGE 69
 WEST OF THE 6TH P.M. CITY AND COUNTY OF BROOMFIELD, STATE OF
 COLORADO

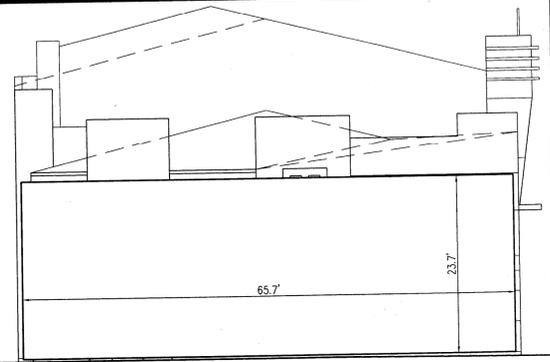


BUILDING 2 - SOUTH ELEVATION
 SCALE: 1"=10'

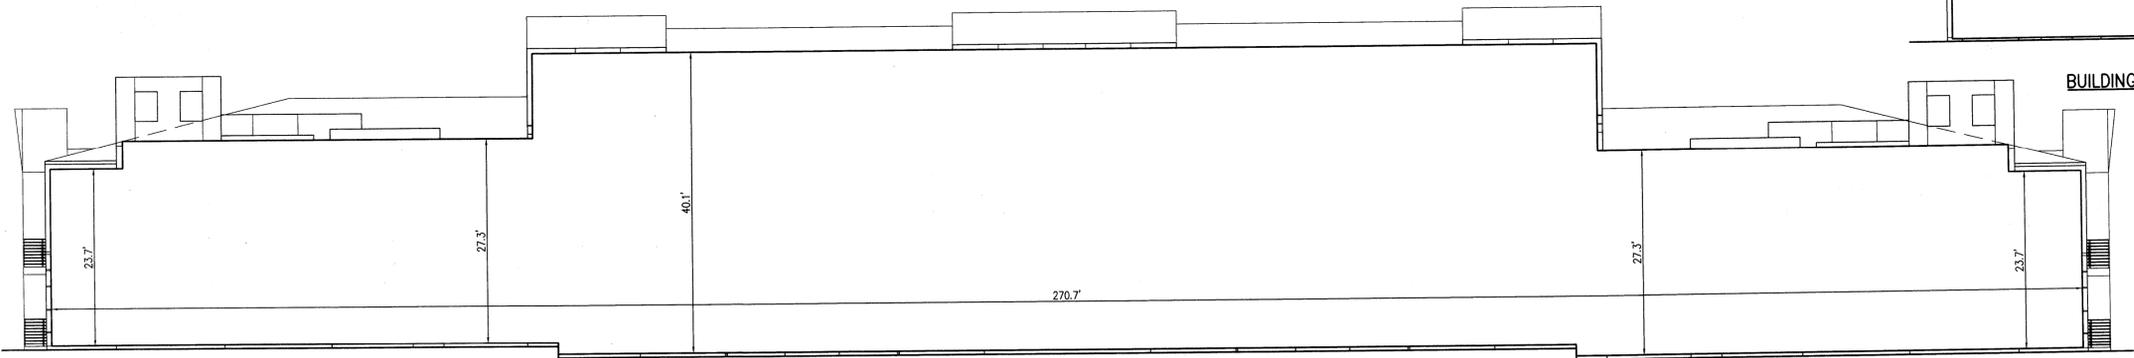


BUILDING 2 - WEST ELEVATION
 SCALE: 1"=10'

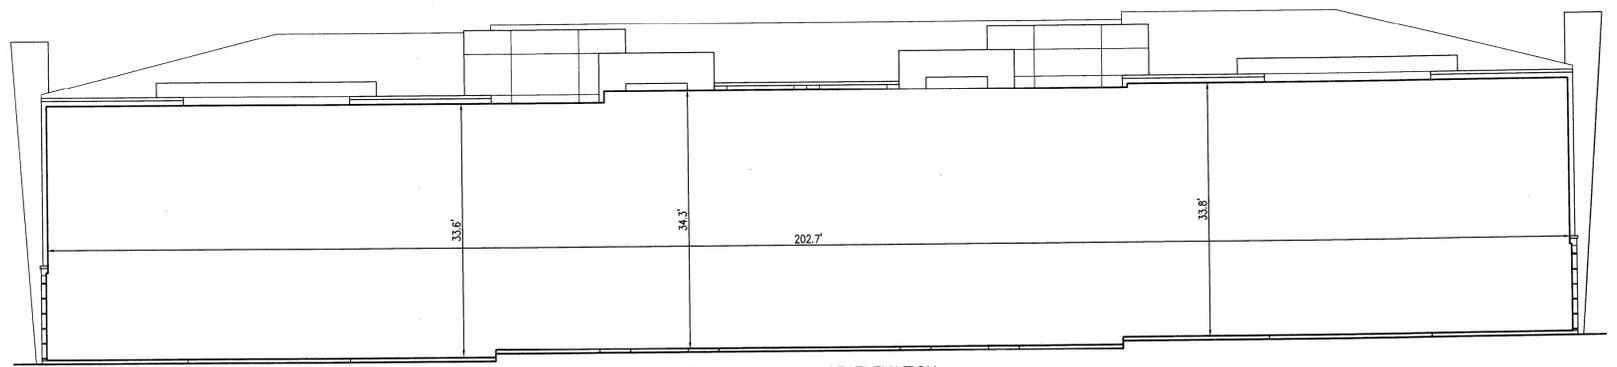


BUILDING 3 - EAST ELEVATION
 SCALE: 1"=10'

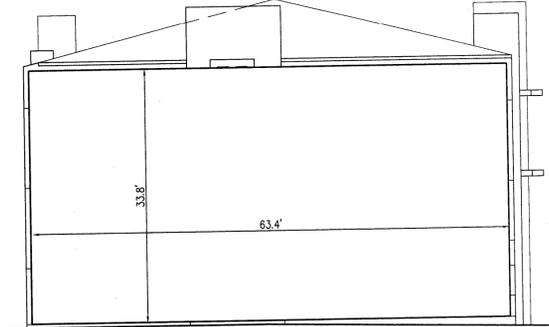

BUILDING 3 - NORTH ELEVATION
 SCALE: 1"=10'

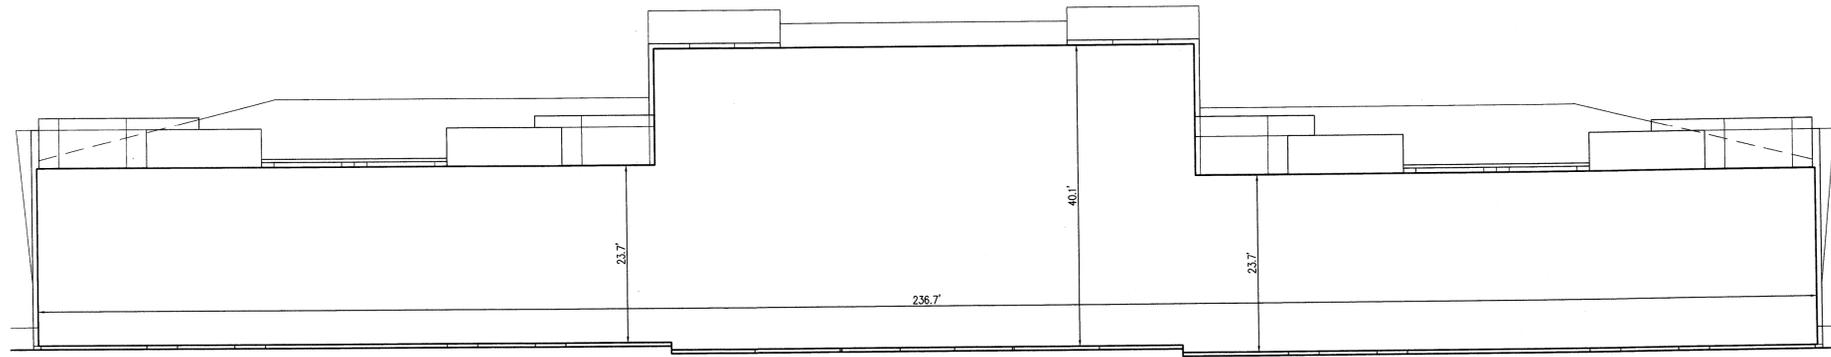


BUILDING 4 - SOUTH ELEVATION
 SCALE: 1"=10'

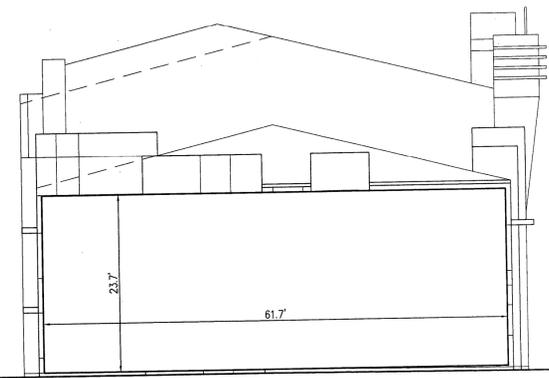

BUILDING 4 - EAST ELEVATION
 SCALE: 1"=10'

- LEGEND**
- PART OF RESIDENTIAL UNITS
 - GENERAL COMMON ELEMENT (SEE COVERSHEET NOTE #7)
 - LIMITED COMMON ELEMENT (SEE COVERSHEET NOTE #8)

CALL UTILITY NOTIFICATION
 CENTER OF COLORADO
1-800-922-1987
 CALL 2-BUSINESS DAYS IN ADVANCE
 BEFORE YOU DIG, GRADE, OR EXCAVATE
 FOR THE MARKING OF UNDERGROUND
 MEMBER UTILITIES.

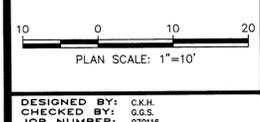

HARRIS KOCHER SMITH
 engineers • land surveyors
 1391 Speer Blvd. - Suite 390
 Denver, Colorado 80204
 Phone (303) 623-6300
 Fax (303) 623-6311

MS 112 ARISTA LLC

PARCEL P CONDOMINIUMS
 BUILDINGS 2 3 4 - BUILDING ELEVATIONS

DATE	REVISION	COMMENTS
06/13/08		

SHEET NO.
7
 7 OF 7