


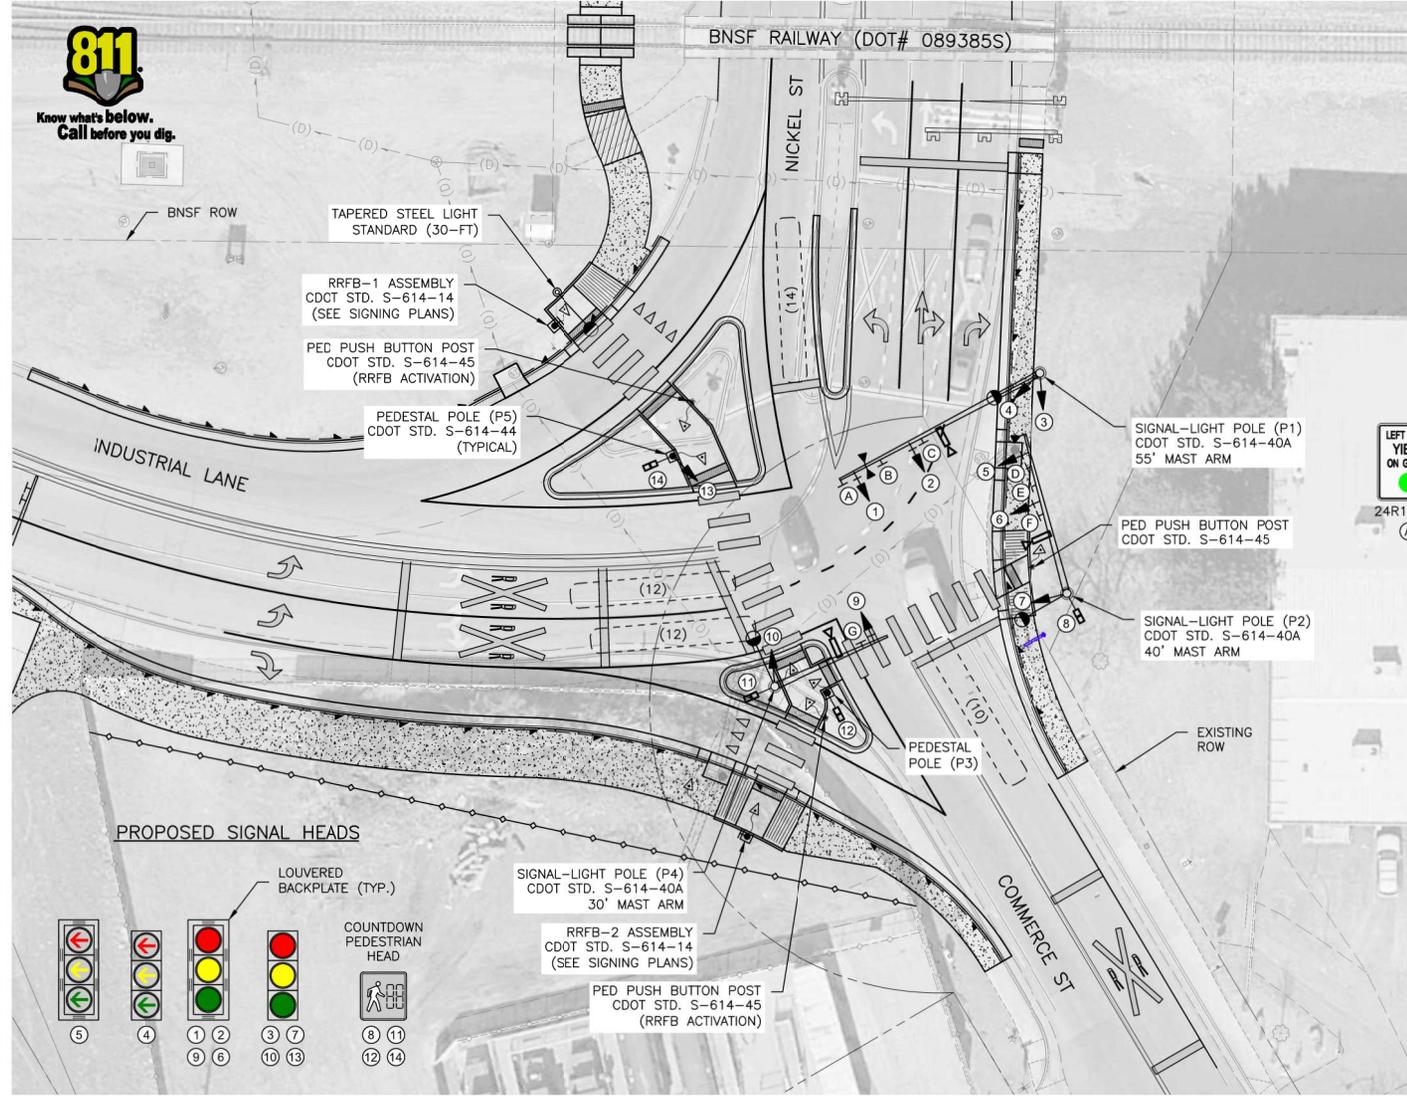

Know what's below.
Call before you dig.



TRAFFIC SIGNAL SYMBOLS

- TRAFFIC SIGNAL POLE AND MAST ARM
- TRAFFIC SIGNAL PEDESTAL POLE
- LUMINAIRE
- TRAFFIC SIGNAL HEAD
- TRAFFIC SIGNAL HEAD & BACKPLATE
- PEDESTRIAN SIGNAL HEAD
- CAMPBELL GUARDIAN WAVE AUDIBLE TYPE PED PUSH BUTTON & SIGN
- TRAFFIC SIGN
- FIRE PREEMPTION UNIT (711)
- FIRE PREEMPTION UNIT (722)
- VANTAGE NEXT DETECTOR CAMERA
- VEHICLE DETECTION ZONE (PHASE) (xx)


TRAFFIC SIGNAL SIGNS

- 24R10-12 (A)
- 24R10-7 (B, E)
- 24R10-11 (C)
- 30R3-5L (D, F)
- 30R3-5a (G)

ILLUMINATED STREET NAME SIGNS (3 TOTAL)
 MAST ARM P1: INDUSTRIAL LN
 MAST ARM P2: (LEFT ARROW) NICKEL ST
 MAST ARM P4: COMMERCIE ST (RIGHT ARROW)
 MAST ARM P4: INDUSTRIAL LN

PUSH BUTTON SIGNS:
 SIGNAL POLES: R10-3e
 RRFB POLES: R10-25

PROPOSED SIGNAL HEADS

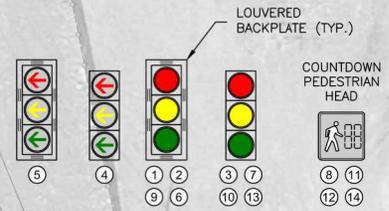

HORIZONTAL SCALE: 1"=30'
 0 15 30 60

Print Date: 4/3/2023 7:40:45 AM
 File Name: T121122-01SIG?LN01.dwg
 Horizontal Scale: 1"=50' Vertical Scale: NTS
 6400 South Fiddlers Green Circle, Suite 1500
 Greenwood Village, CO 80111
 Phone: 303.721.1440
 www.FHUENG.com

Sheet Revisions			
(R-X)	Date	Comments	Initials

CITY AND COUNTY OF BROOMFIELD COLORADO
 One DesCombes Drive
 Broomfield, CO 80020
 Phone: 303.469.3301
 BROOMFIELD.org

As Constructed
 No Revisions:
 Revised:
 Void:

INDUSTRIAL/NICKEL/COMMERCE INTERSECTION IMPROVEMENTS TRAFFIC SIGNAL PLAN
 Designer: LCL Structure
 Detailer: LCL Numbers
 Subset: Traffic Sheets: TS-1 of 3

Project No./Code
 TAP M145-014
 24230
 Sheet Number 52

\\121122-01_Broomfield_INC\CADD\Traffic-ITS\Drawings\121122-01SIG?LN01_4/3/2023 7:40:45 AM_Scott Domembring