

NORTH PARK FILING NO. 1 REPLAT D

MINOR SUBDIVISION

A PARCEL OF LAND, LOCATED IN THE NORTHWEST QUARTER OF SECTION 4,
TOWNSHIP 1 SOUTH, RANGE 68 WEST OF THE 6TH P.M.,
CITY AND COUNTY OF BROOMFIELD, STATE OF COLORADO

SHEET 2 OF 2

2017001565 PL 02/03/2017 10:56 AM

Page: 2 of 2 Rec Fee \$6.00 Doc Fee \$
City and County of Broomfield

1 - CLIENT COMMENTS
2 - CITY COMMENTS
3 - OWNER'S CERT



REVISION	DATE
1 - CLIENT COMMENTS	10/06/2016
2 - CITY COMMENTS	11/16/2016
3 - OWNER'S CERT	01/09/2017

FINAL PLAT
NORTH PARK FILING NO. 1 REPLAT D

Flatirons, Inc.
Surveying, Engineering & Geomatics
www.flatironsinc.com
3895 IRIS AVE, STE 305 3660 DOWNING ST
LONGMONT, CO 80501 BOULDER, CO 80301 UNIT F
PH: (303) 776-1733 PH: (303) 443-7001 DENVER, CO 80205
FAX: (303) 776-4355 FAX: (303) 443-9830 PH: (303) 936-6997



JOB NUMBER:
16-67,798
DATE:
08-16-2016
DRAWN BY:
B. LUND
CHECKED BY:
JZG/TAC/WW
SHEET 2 OF 2

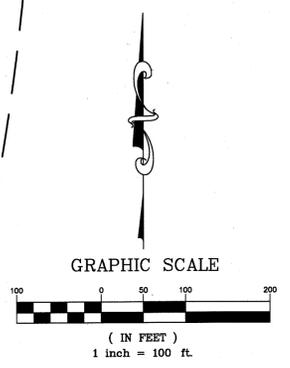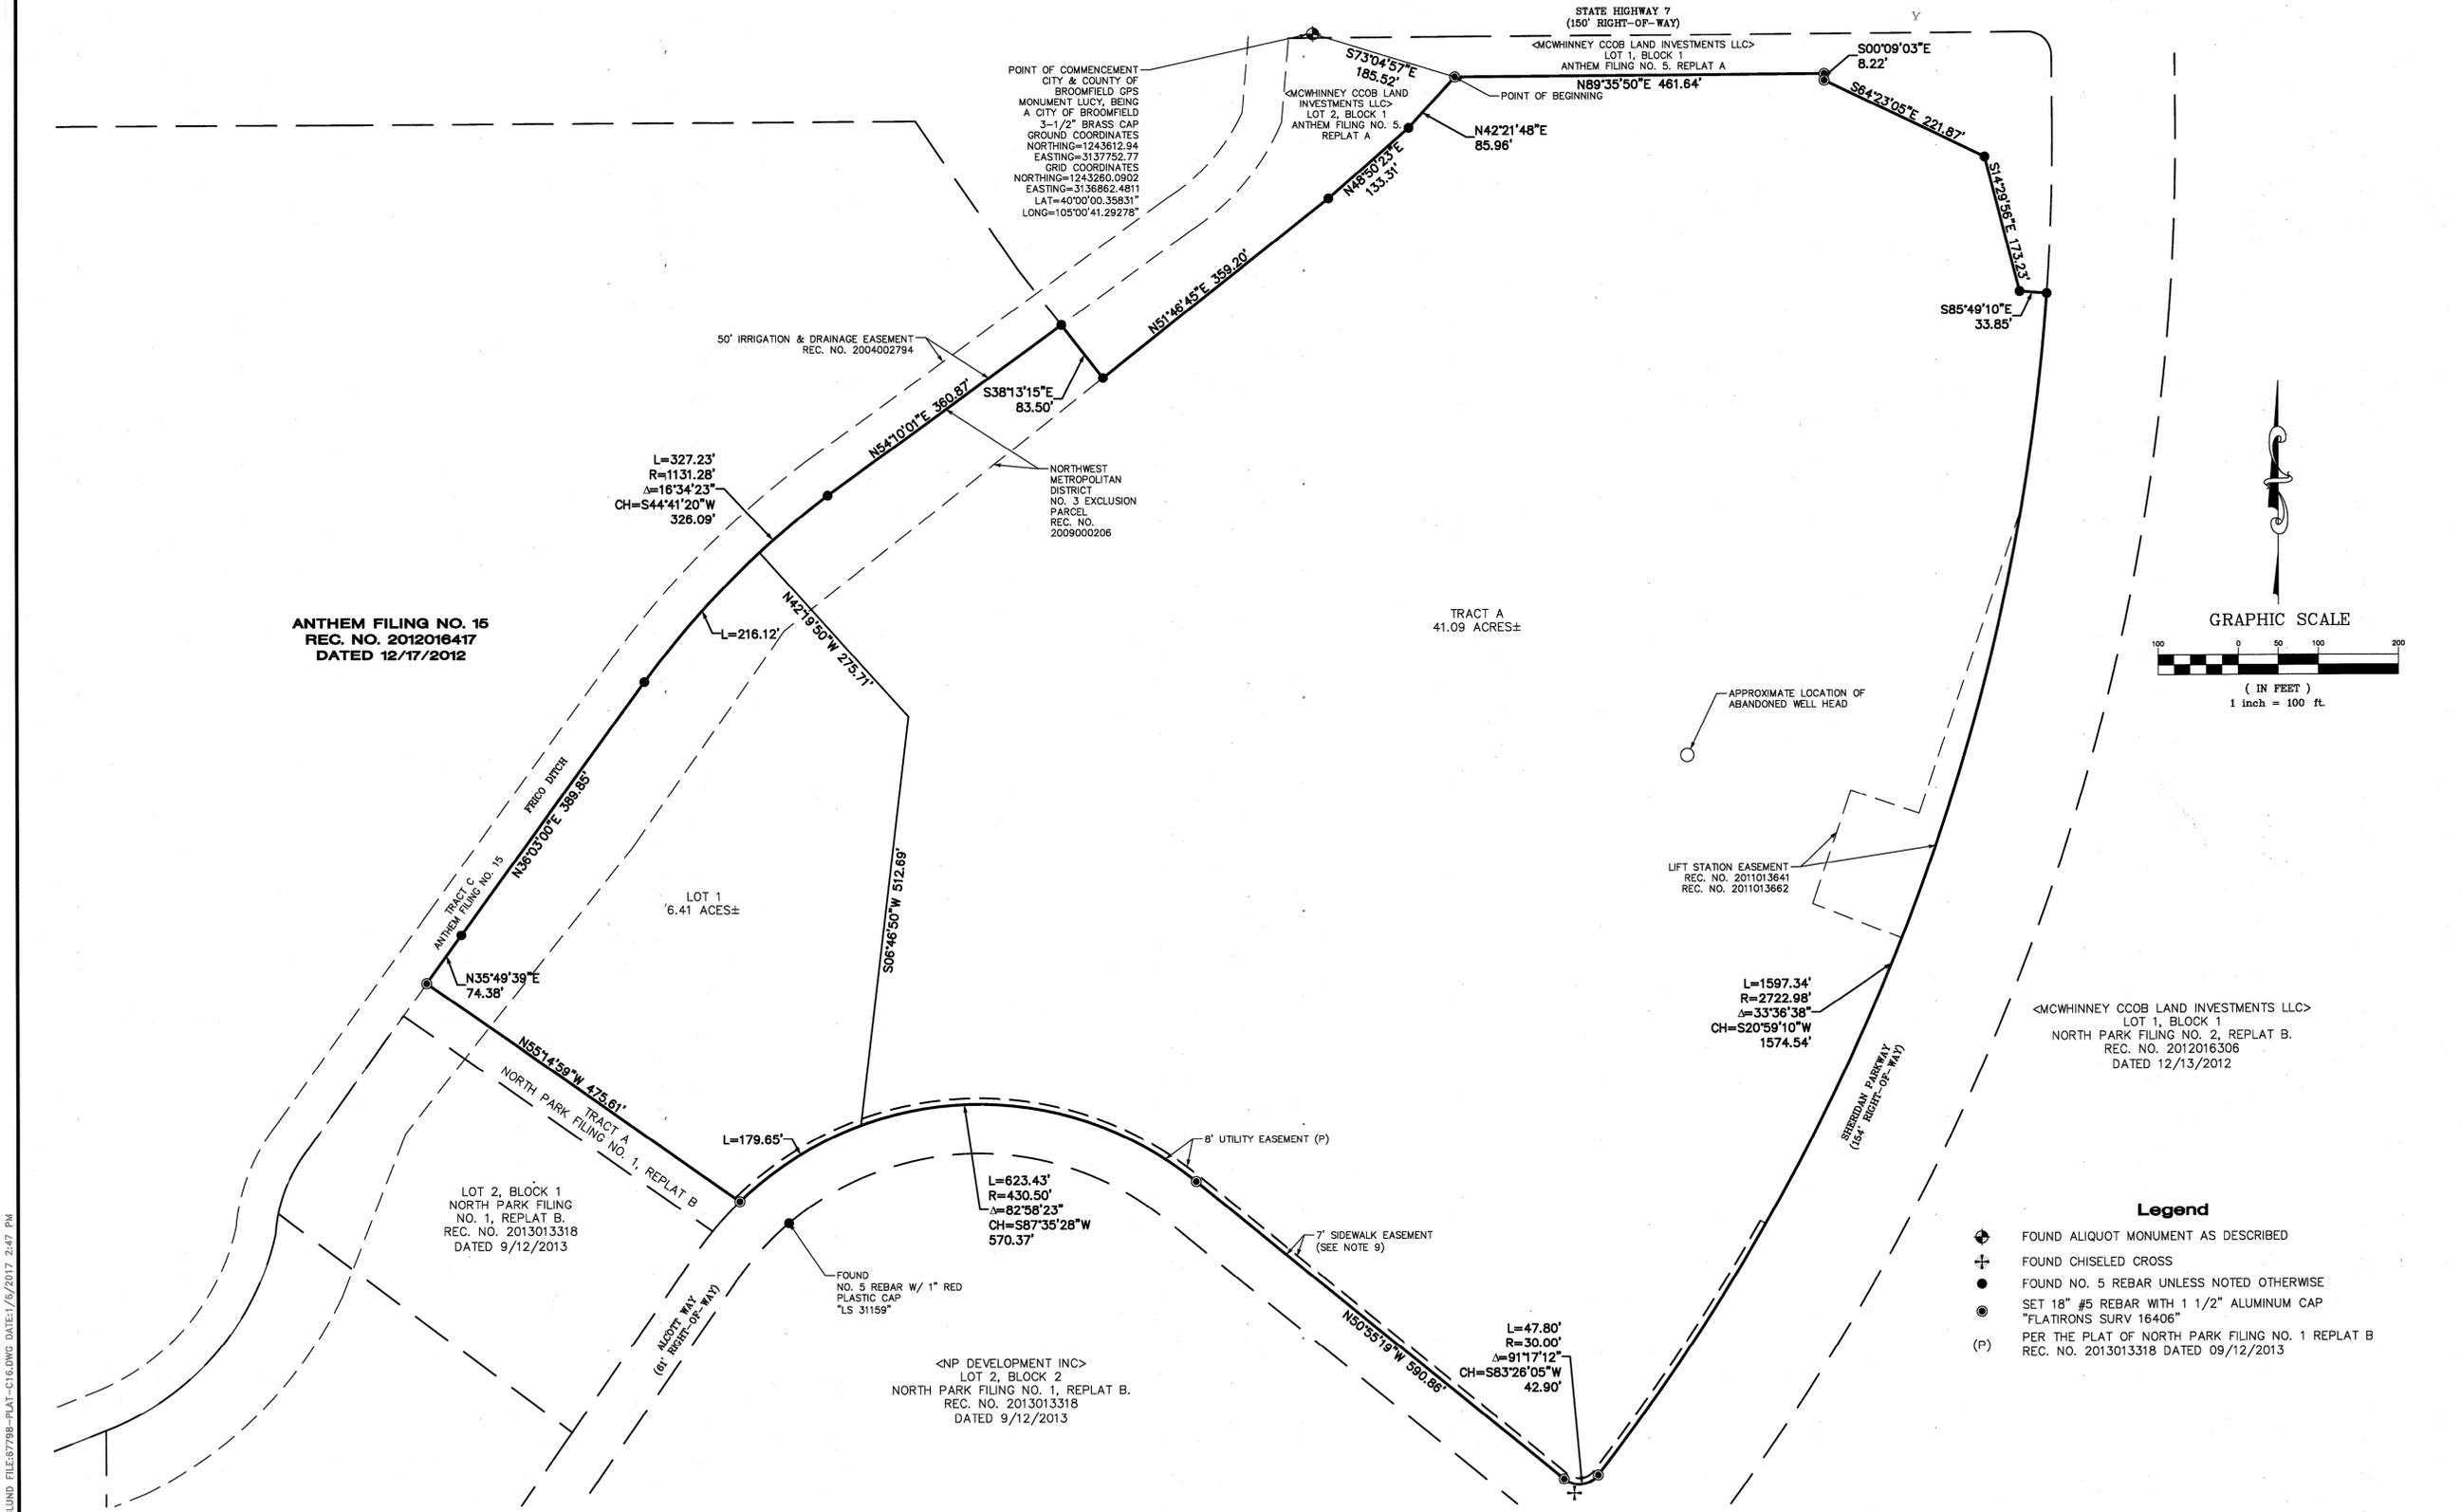

- Legend**
- ◆ FOUND ALIQUOT MONUMENT AS DESCRIBED
 - ⊕ FOUND CHISELED CROSS
 - FOUND NO. 5 REBAR UNLESS NOTED OTHERWISE
 - SET 18" #5 REBAR WITH 1 1/2" ALUMINUM CAP "FLATIRONS SURV 16406"
 - (P) PER THE PLAT OF NORTH PARK FILING NO. 1 REPLAT B REC. NO. 2013013318 DATED 09/12/2013

BY:BLUND FILE:67798-PLAT-CISLWNG DATE:11/16/2017 2:47 PM

CITY AND COUNTY OF BROOMFIELD, COLORADO
ATTORNEYS: JON W. WEAVER, JONATHAN S. WEAVER, JONATHAN S. WEAVER, JONATHAN S. WEAVER
2017001565