





# PALISADE PARK FILING NO. 4 REPLAT B MINOR SUBDIVISION

A REPLAT OF LOTS 15, 16, 30-32, TRACT Q, PALISADE PARK FILING NO. 4 REPLAT A,  
LOCATED IN THE NORTHEAST QUARTER OF SECTION 34,  
TOWNSHIP 1 NORTH, RANGE 68 WEST OF THE 6TH P.M.,  
CITY AND COUNTY OF BROOMFIELD, STATE OF COLORADO  
SHEET 2 OF 3

201802721 PL 03/16/2018 10:03 AM  
Page: 2 of 3 Rec Fee: \$0.00 Doc Fee: \$  
City and County of Broomfield

## BOUNDARY, PUBLIC ACCESS AND UTILITY EASEMENT DETAIL

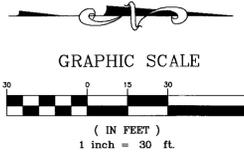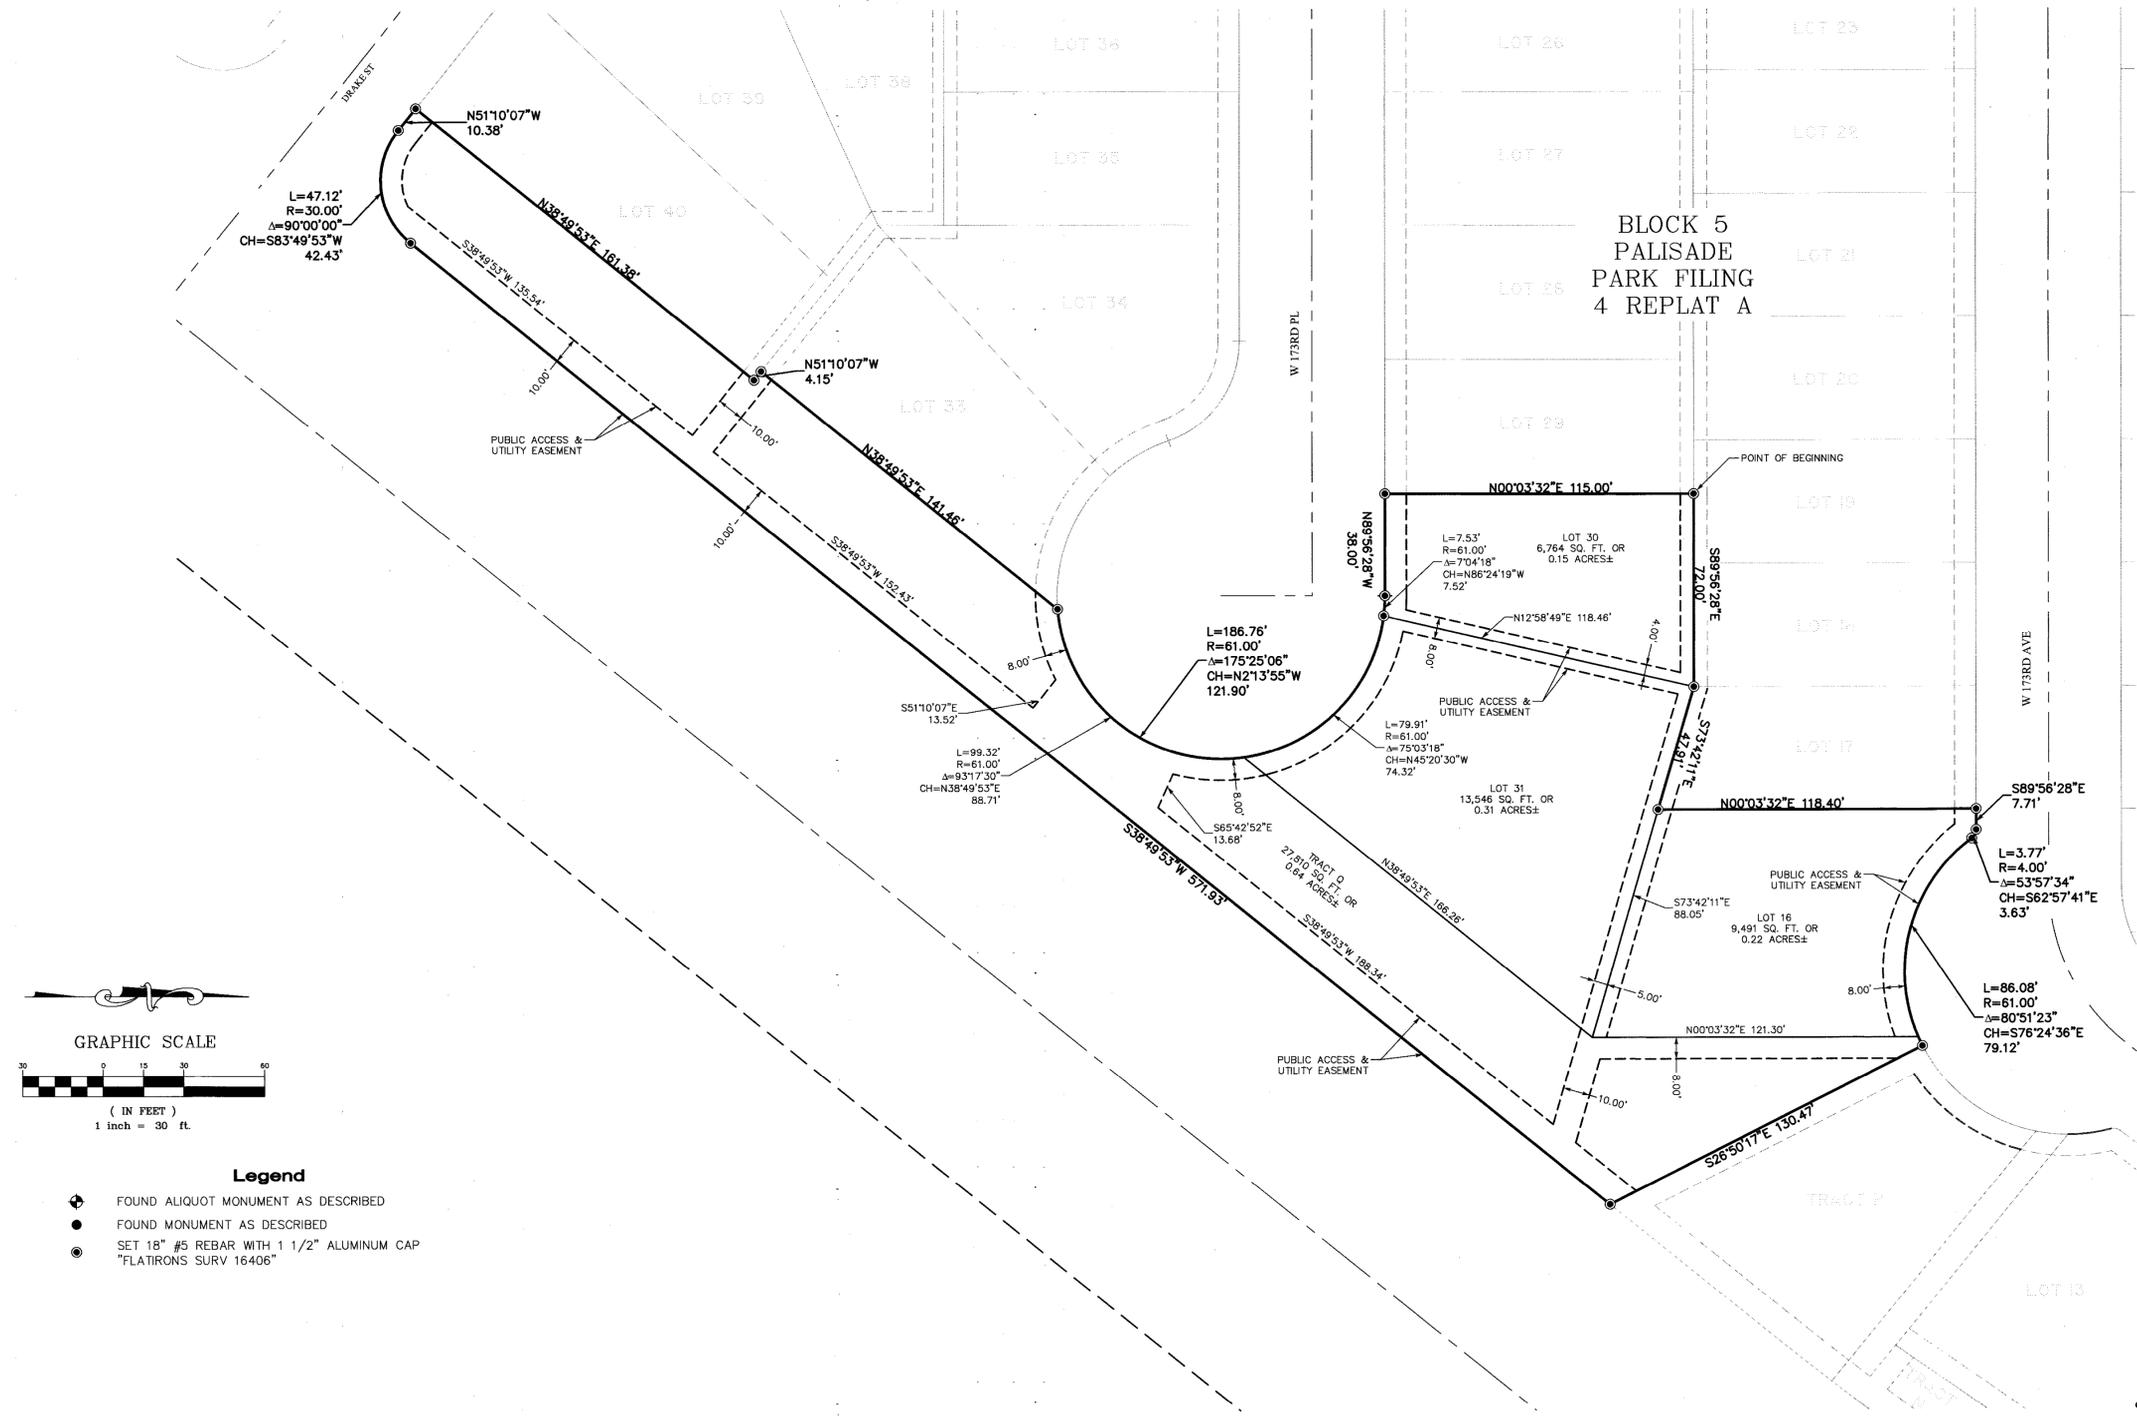


- Legend**
- ⊕ FOUND ALIQUOT MONUMENT AS DESCRIBED
  - FOUND MONUMENT AS DESCRIBED
  - SET 18" #5 REBAR WITH 1 1/2" ALUMINUM CAP "FLATIRONS SURV 16406"

REVISION	DATE
1	
2	
3	
4	
5	
6	
7	
8	

MINOR SUBDIVISION  
PALISADE PARK FILING NO. 4 REPLAT B

**Flatirons, Inc.**  
Surveying, Engineering & Geomatics  
www.flatironsinc.com

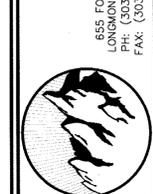



JOB NUMBER:  
17-69,836  
DATE:  
03-09-2018  
DRAWN BY:  
B. LUND/S. SILVA  
CHECKED BY:  
BOL/JZG/WW

# PALISADE PARK FILING NO. 4 REPLAT B MINOR SUBDIVISION

A REPLAT OF LOTS 15, 16, 30-32, TRACT Q, PALISADE PARK FILING NO. 4 REPLAT A,  
LOCATED IN THE NORTHEAST QUARTER OF SECTION 34,  
TOWNSHIP 1 NORTH, RANGE 68 WEST OF THE 6TH P.M.,  
CITY AND COUNTY OF BROOMFIELD, STATE OF COLORADO  
SHEET 3 OF 3

2018002721 PL 03/15/2018 10:03 AM  
Page: 3 of 3 Fee Fee \$0.80 Doc Fee \$  
City and County of Broomfield

## BOUNDARY AND DRAINAGE EASEMENT DETAIL

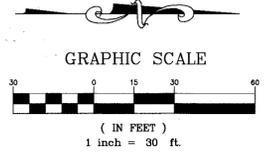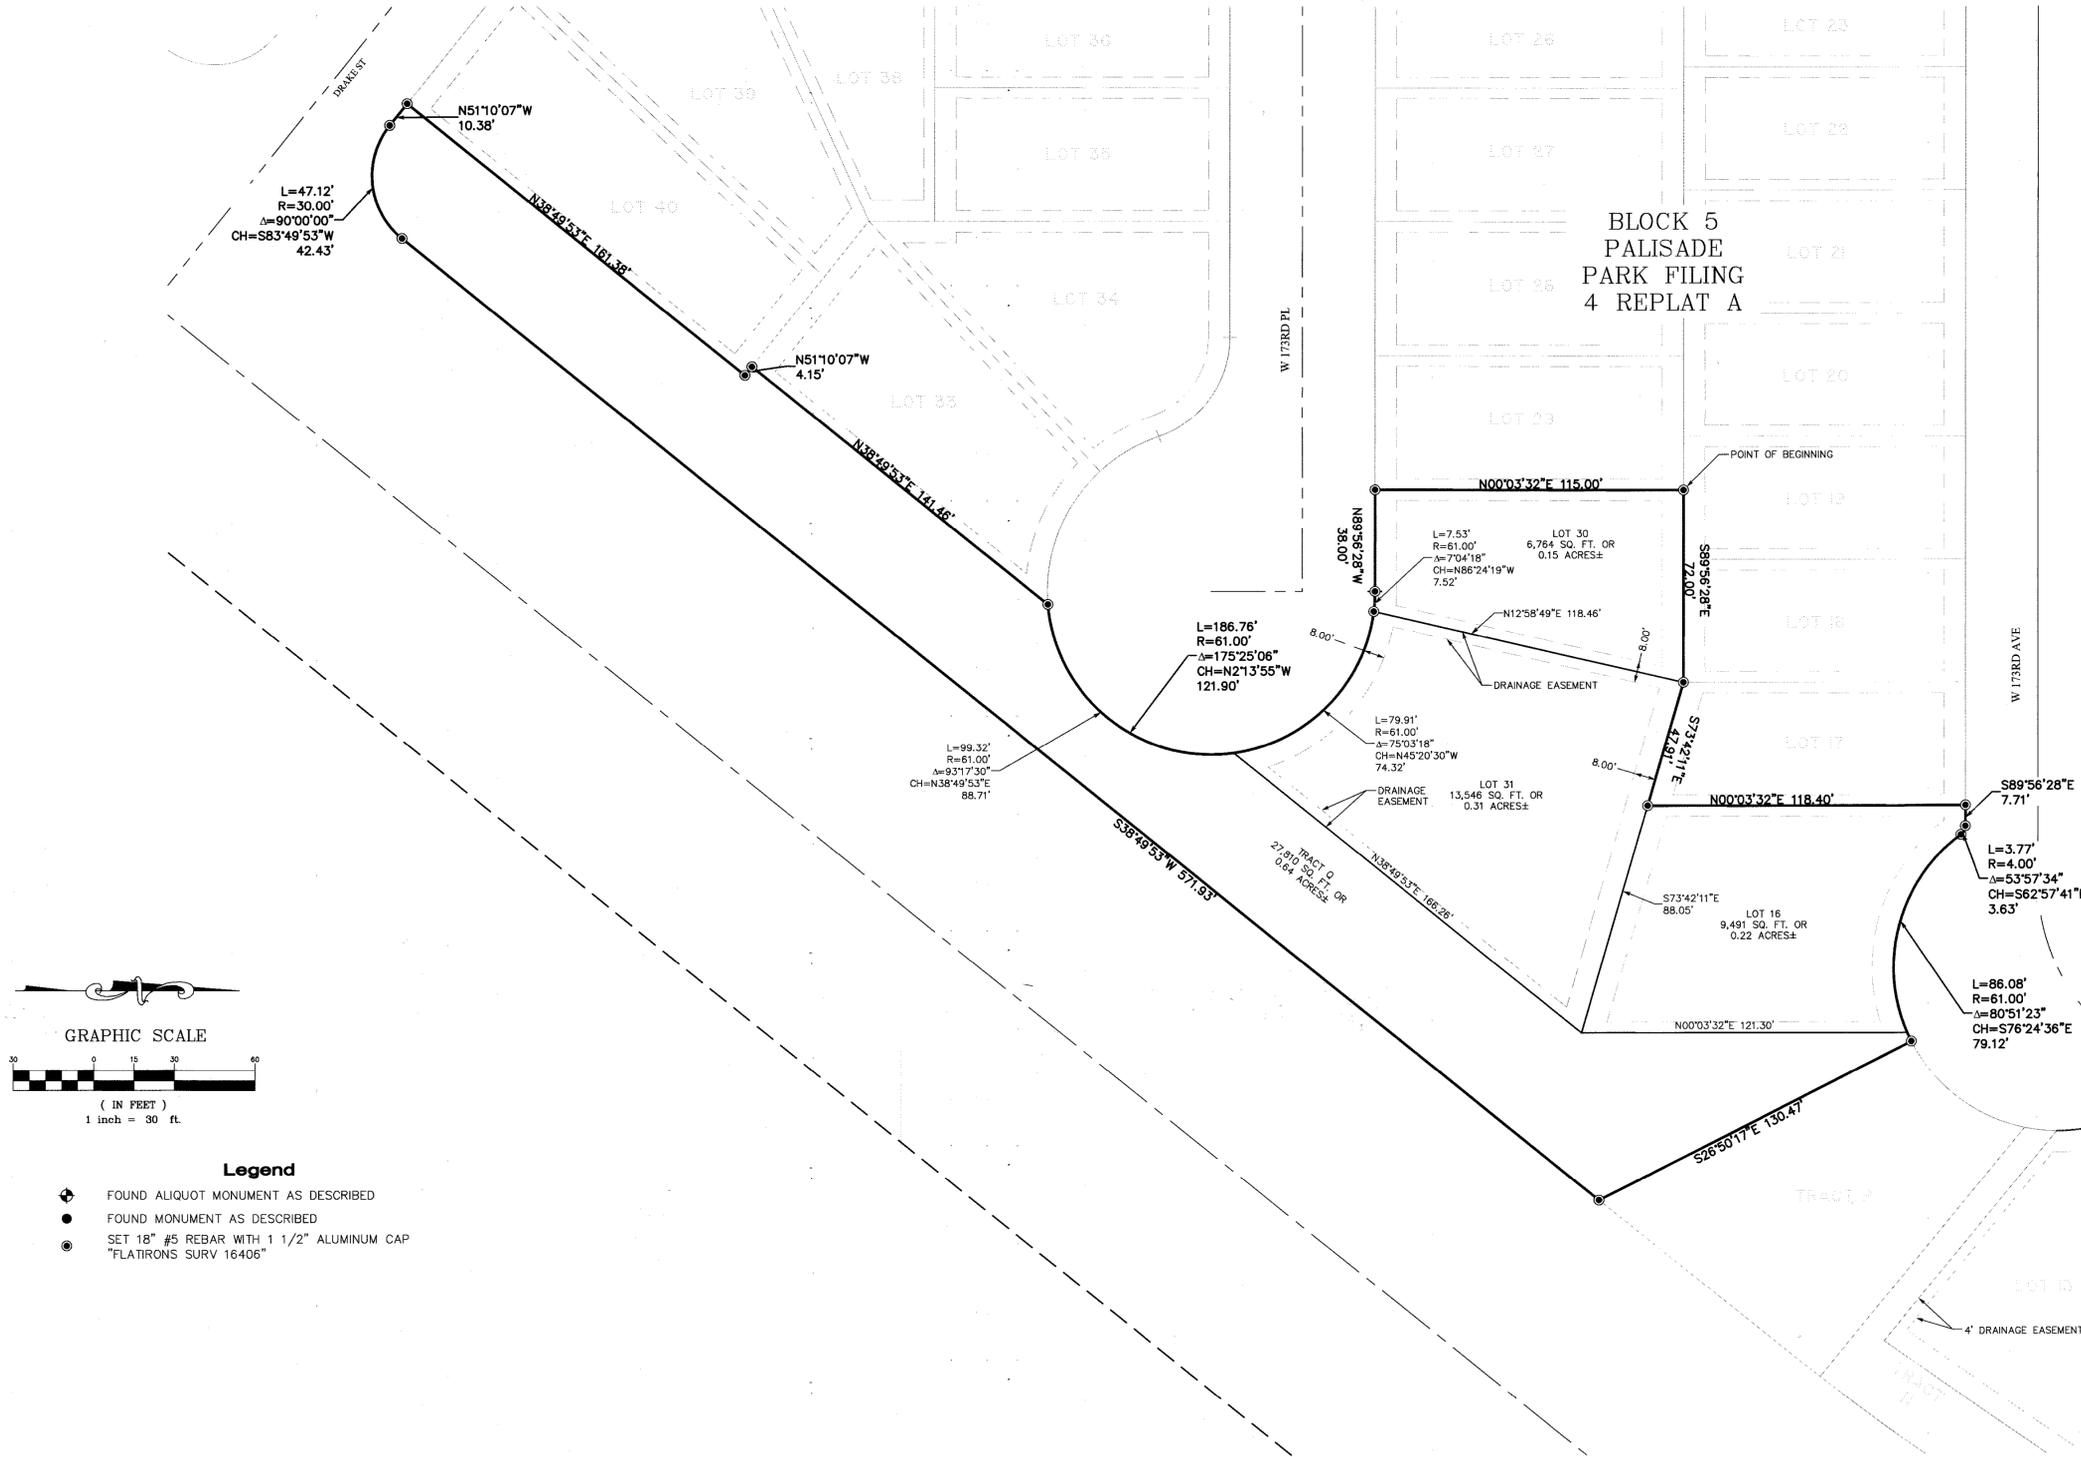

- Legend**
- ⊕ FOUND ALIQUOT MONUMENT AS DESCRIBED
  - FOUND MONUMENT AS DESCRIBED
  - SET 18" #5 REBAR WITH 1 1/2" ALUMINUM CAP "FLATIRONS SURV 16406"

REVISION	DATE
1	
2	
3	
4	
5	
6	
7	
8	
9	
10	

MINOR SUBDIVISION  
PALISADE PARK FILING NO. 4 REPLAT B

**Flatirons, Inc.**  
Surveying, Engineering & Geomatics  
www.FlatironsInc.com

3895 IRIS AVE, STE. 395 3660 DOWNING ST  
BOULDER, CO 80501 BOULDER, CO 80501  
PH: (303) 776-1733 PH: (303) 443-7001 DENVER, CO 80205  
FAX: (303) 776-4355 FAX: (303) 443-9830 PH: (303) 936-9997



JOB NUMBER:  
17-69,836

DATE:  
03-09-2018

DRAWN BY:  
B. LUND/S. SILVA

CHECKED BY:  
BOL/JZG/WW