



THE CONDOMINIUM MAP OF
THE VILLAGE AT BROADLANDS
BUILDING 11




PART OF LOT 1, THE BROADLANDS FILING NO. 17
 CITY AND COUNTY OF BROOMFIELD, COLORADO
 SHEET 2 OF 2

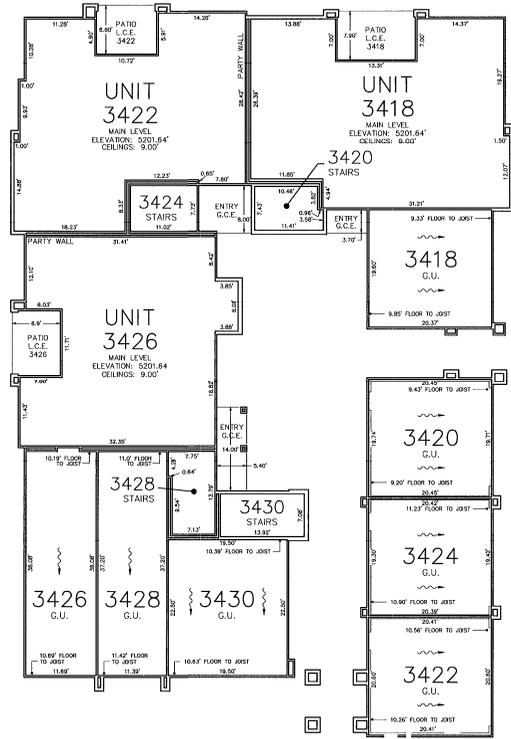

LEVEL ONE

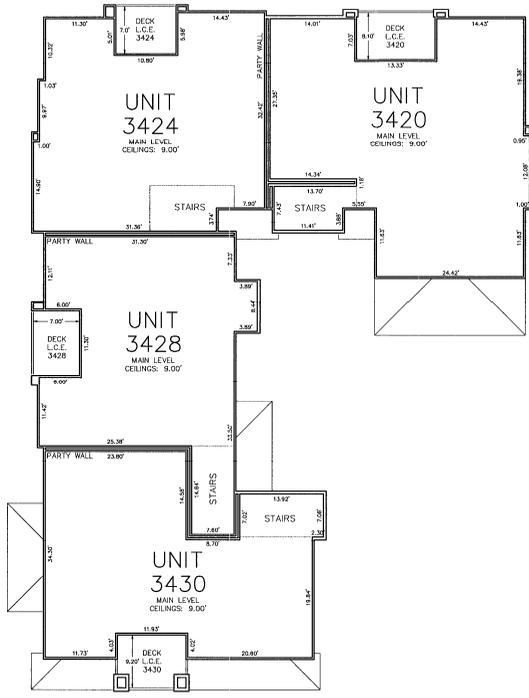

LEVEL TWO

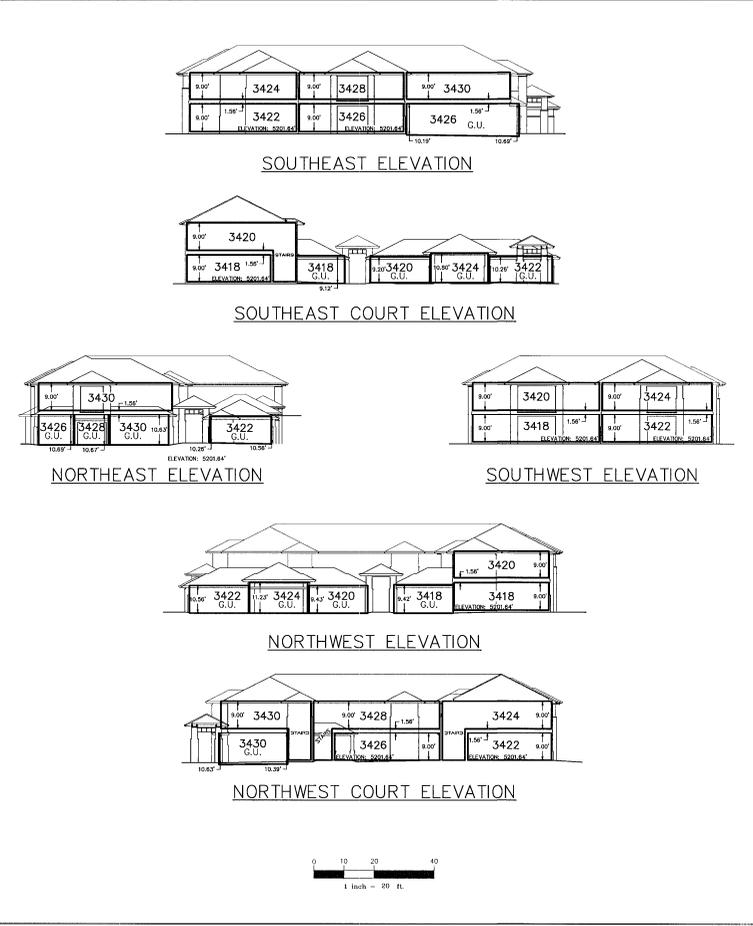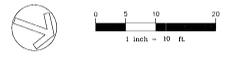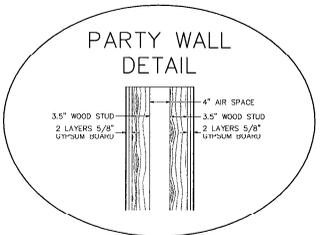

THE CONDOMINIUM MAP OF
 THE VILLAGE AT BROADLANDS
 BUILDING 11
 BROOMFIELD, COLORADO

SCALE: 1/4" = 1'-0"	
DESIGN/APPR: RD	
DRAWN BY: JSD	
DATE: 04/22/09	

HURST & ASSOCIATES, INC.
 CONSULTING ENGINEER
 600 First St. Suite 100
 Broomfield, CO 80020
 FILE: C:\2009\17R-20\BROADLANDS\CONDO\BEG11-2 SHEET