


NISSEN RESERVOIR DRAINAGEWAY ILLUSTRATIVE SECTION

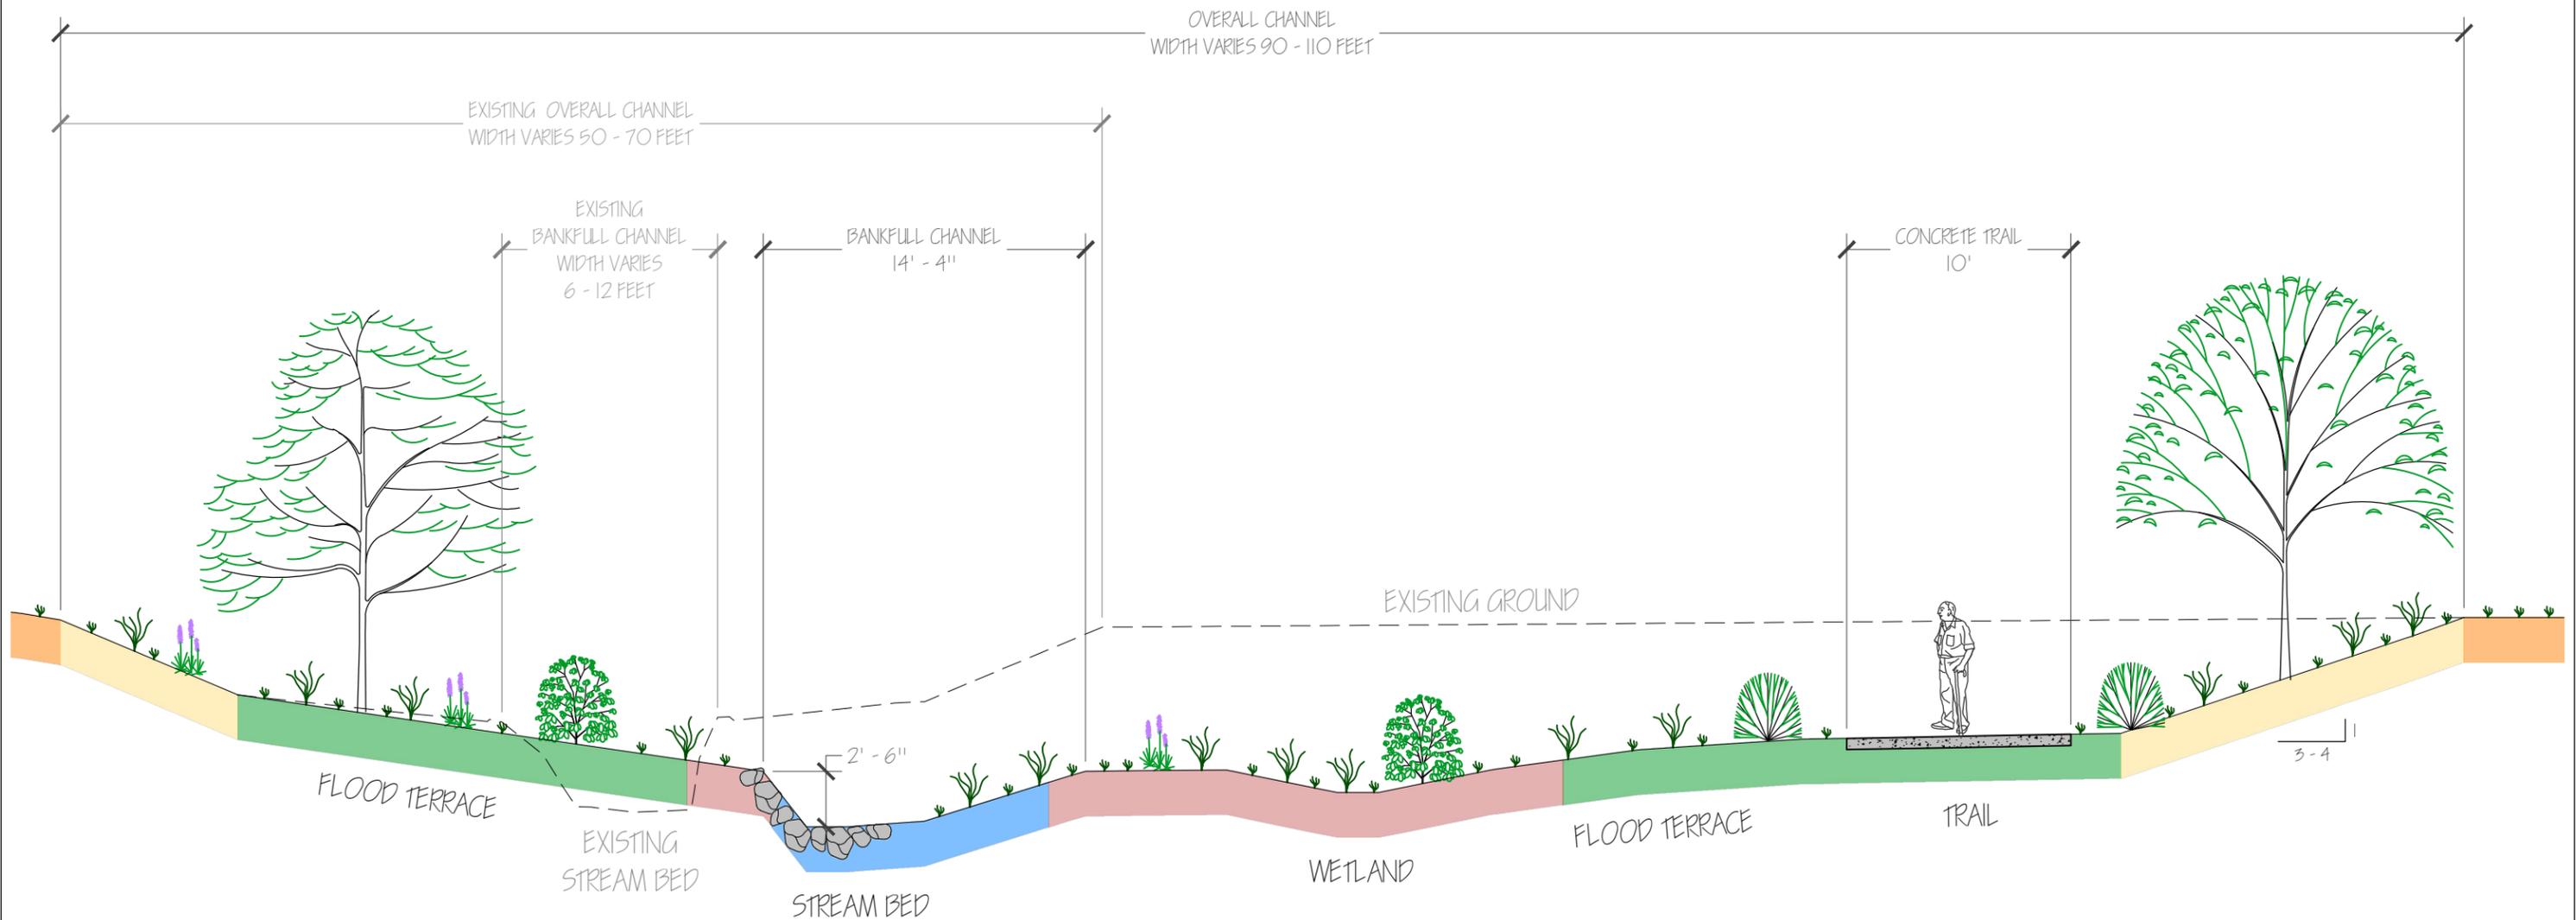

- ZONE 1: CHANNEL ZONE
- ZONE 2: SUBMERGENT ZONE
- ZONE 3: RIPARIAN EMERGENT ZONE
- ZONE 4: RIPARIAN FLOODPLAIN/ NATIVE GRASS ZONE
- ZONE 5: UPLAND/ XERIC FLOODPLAIN ZONE

P:\171028\NDRD06_DWG_FINAL_DESIGN02_SOURCE_DRAWINGS\C0000000\Downstream\Walmart.dwg, T:\admin, Page Setup:..., ICON-HALF SIZE.dwg, 10/20/2020 10:08 AM