


Bike Detour approved for Full closure to remain in place during project.

BIKE DETOUR ROUTE - OVERVIEW

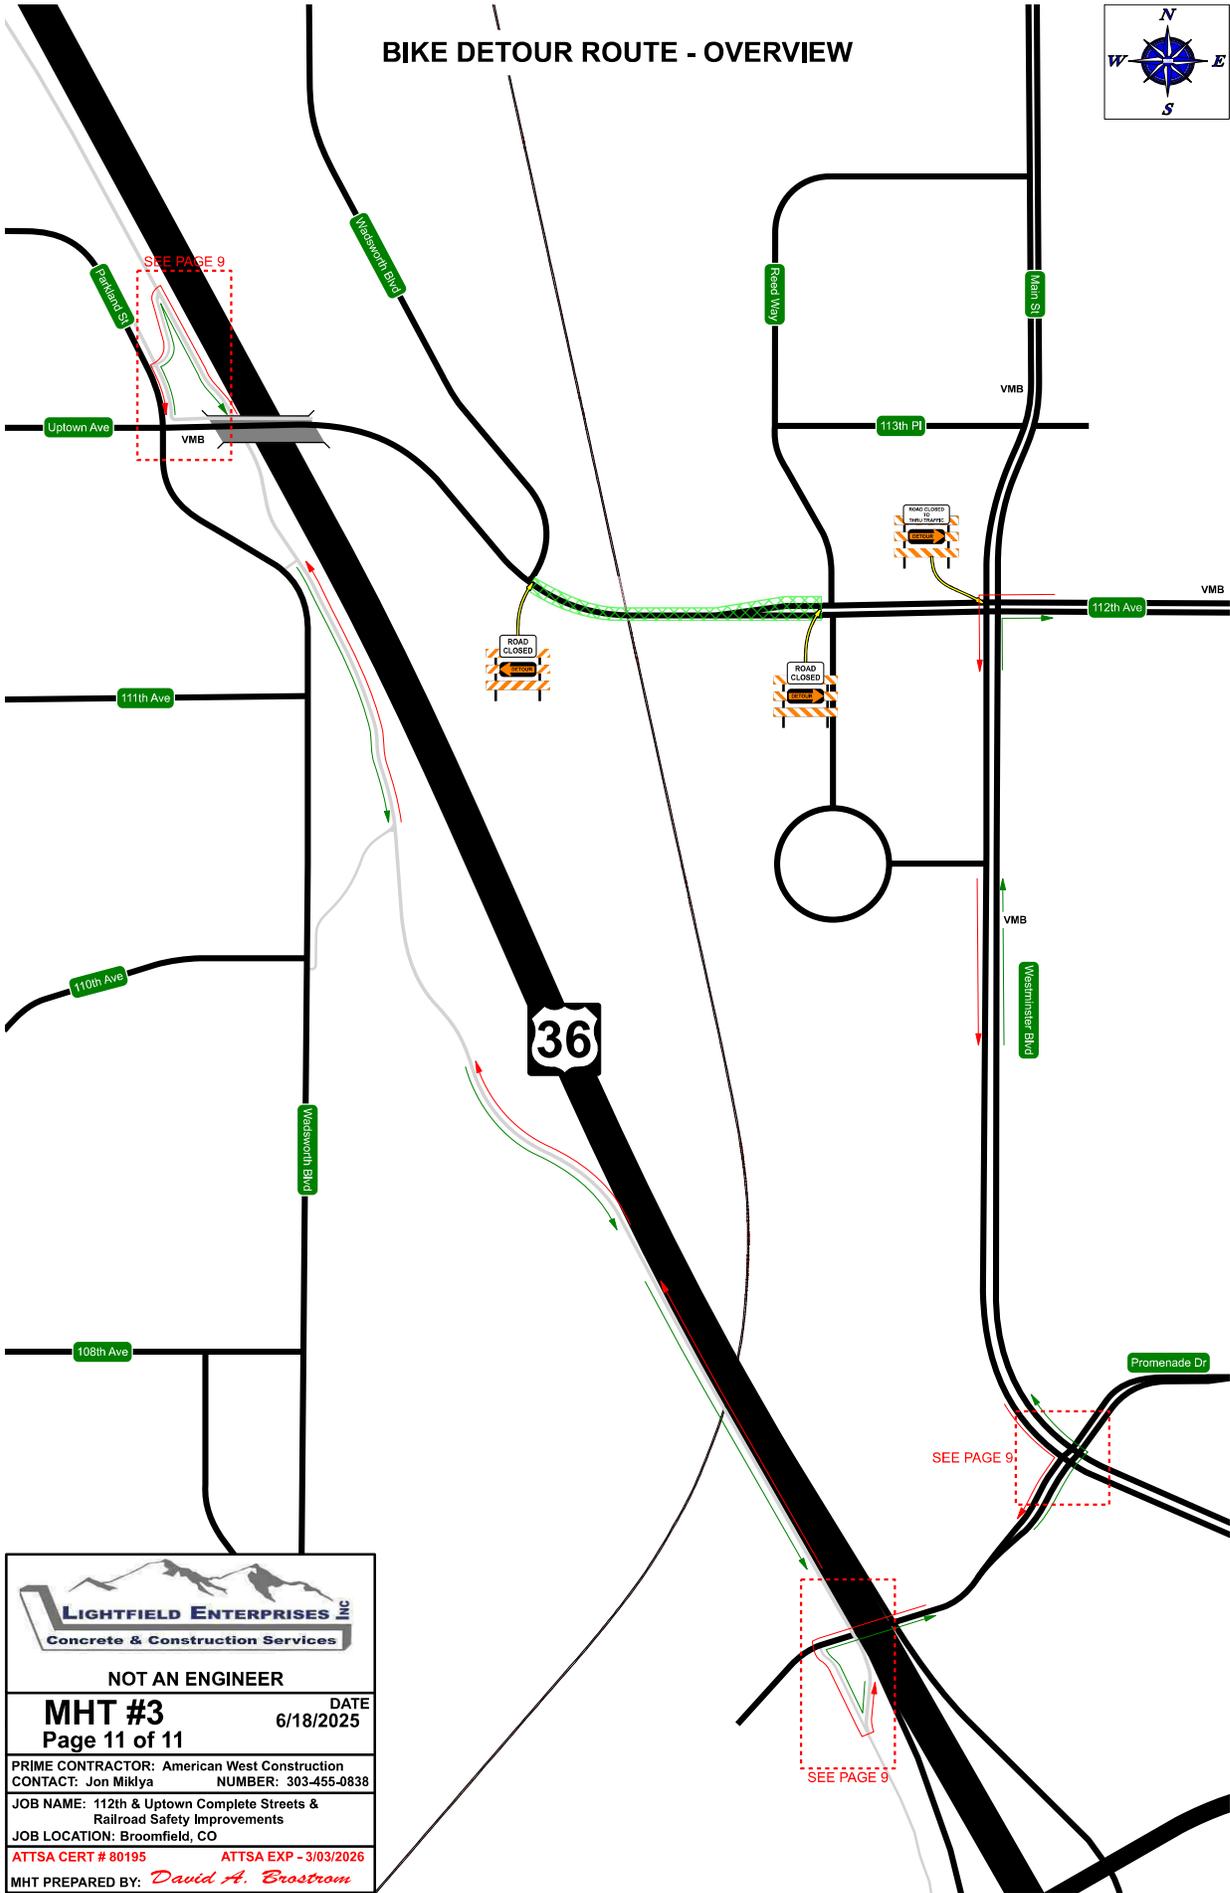

 <p>LIGHTFIELD ENTERPRISES, INC. Concrete & Construction Services</p>	
<p>NOT AN ENGINEER</p>	
<p>MHT #3 Page 11 of 11</p>	<p>DATE 6/18/2025</p>
<p>PRIME CONTRACTOR: American West Construction CONTACT: Jon Miklya NUMBER: 303-455-0838</p>	
<p>JOB NAME: 112th & Uptown Complete Streets & Railroad Safety Improvements JOB LOCATION: Broomfield, CO</p>	
<p>ATTSA CERT # 80195 ATTSA EXP - 3/03/2026</p>	
<p>MHT PREPARED BY: <i>David A. Brostrom</i></p>	



**112th AND UPTOWN AVE IMPROVEMENTS
BIKE DETOUR ROUTE - PAGE 9 of 11**

