


NORTHMOOR ESTATES 4TH FILING

A SUBDIVISION OF PART OF THE E2 OF SEC. 25, T.15S, R.69W, 6TH PM.,
BOULDER COUNTY, COLORADO

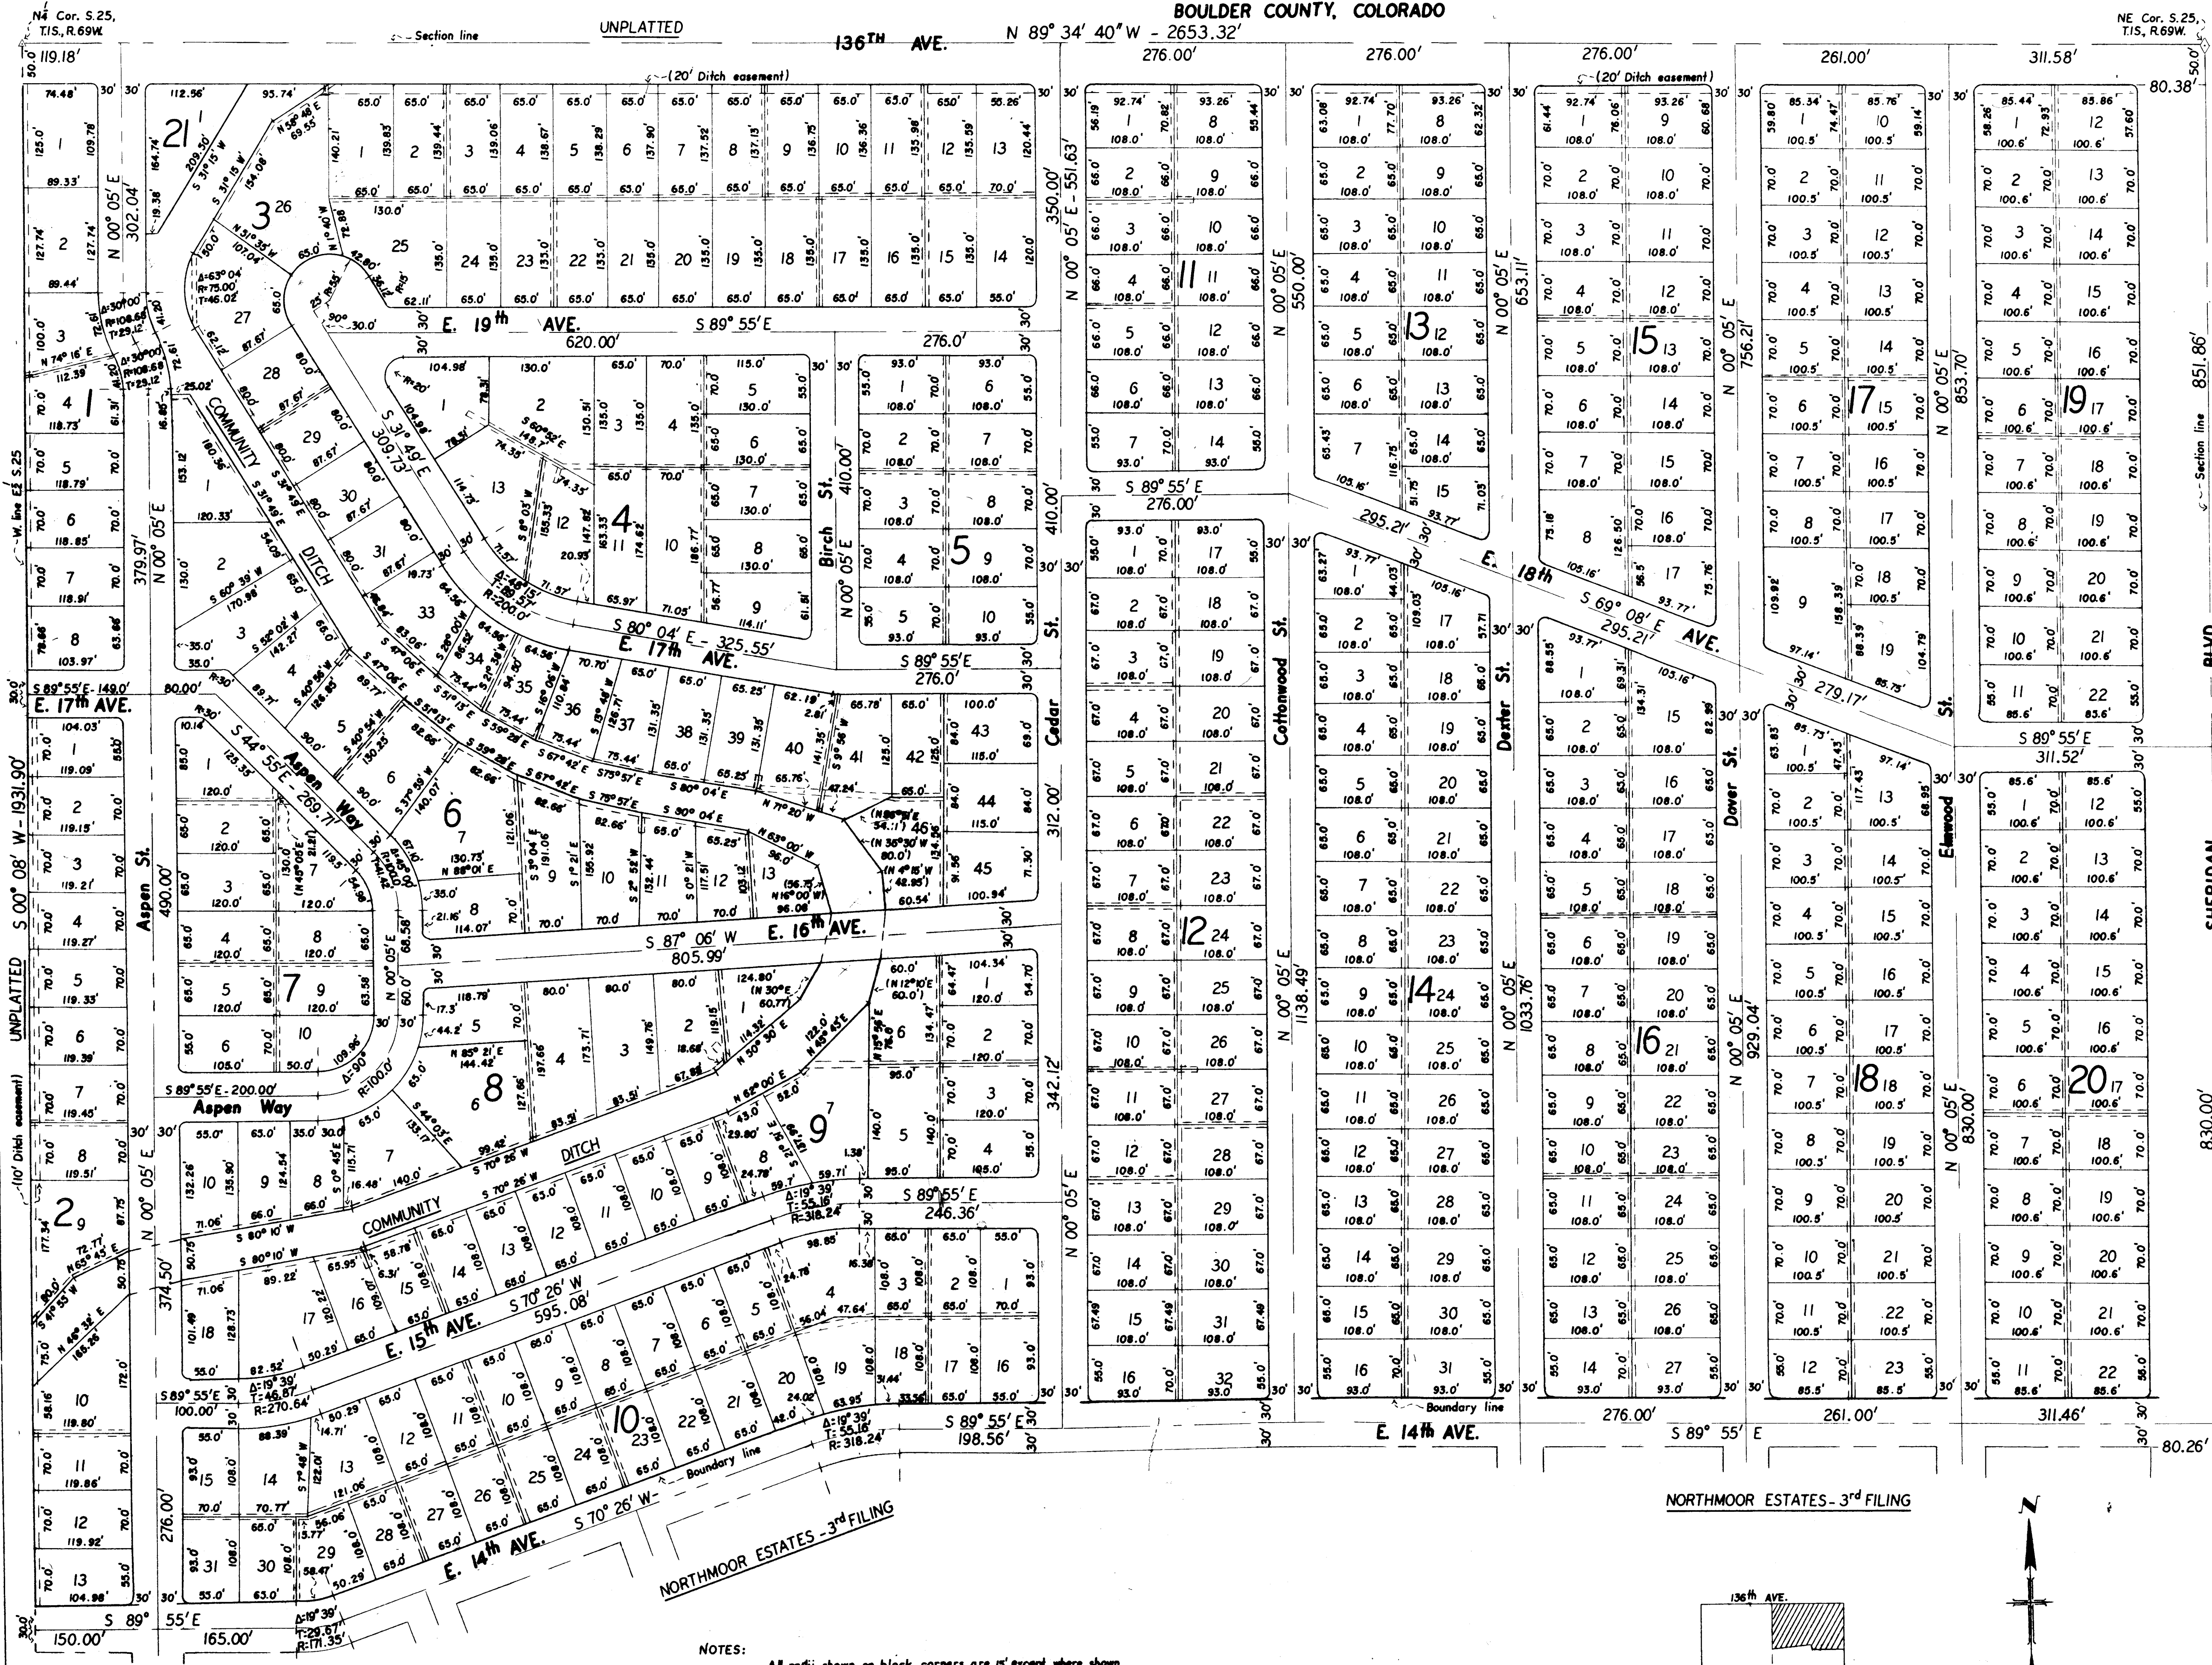

EXPLANATION FOR ESTABLISHMENT OF BOUNDARIES

The boundaries shown were established using the following:
S4 Cor., S.25 (accepted), SE Cor. S.36, N4 Cor. S.26, NE Cor. S.13, W4 Cor. S.24;
Established by the SE Cor., NE Cor. and the N4 Cor. of Sec. 25;
All in T.15S, R.69W, 6TH PM., Boulder County, Colorado.

NOTES:

All radii shown on block corners are 15' except where shown
All utility easements are 6' wide along rear or side lot lines where shown
All utility easements along exterior boundary lines are 10'
All guy anchor easements extend 30' into the lots from the rear lines and into the lot
area where shown.

PETERSON & SON
ENGINEERING & LAND SURVEYING
27 Lakewood Heights
Lakewood, Colorado

DEDICATION

KNOWN ALL MEN BY THESE PRESENTS: That TINA MARIE HOMES, INC., being the owner of part of the E2 of Sec. 25, T.15S, R.69W, 6TH PM., BOULDER COUNTY, COLORADO, has caused the same to be laid out, subdivided and platted into lots, blocks, streets and avenues as hereon shown under the name and style of NORTHMOOR ESTATES 4TH FILING; That said TINA MARIE HOMES, INC., hereby dedicates and sets apart all of the streets and other public areas shown on the accompanying plat to the use of the Public forever and hereby dedicates those portions of said real property which are labeled as easements on the accompanying plat as easements for the installation and maintenance of public utilities; That all expenses involving necessary improvements for all utilities, grading, landscaping or initial street paving shall be financed by Purchaser or the Seller - not by the COUNTY OF BOULDER.

IN WITNESS WHEREOF, I have subscribed my hand and seal
this 26th day of October, 1961, by TINA MARIE HOMES, INC.

TINA MARIE HOMES, INC.

FRED L. SPALLONE, PRES.
JOHN DI CINO, SEC.

STATE OF COLORADO)
COUNTY OF BOULDER)
The foregoing instrument was acknowledged before me this 26th day
of October, 1961, by TINA MARIE HOMES, INC.,
Fred L. Spallone, Pres.,
John Di Cino, Secy.
Witness my hand and official seal
My Commission expires May 26, 1963.

SURVEYOR'S CERTIFICATE

I certify that I, GENE IRWIN PETERSON, Registered Land Surveyor, have caused to be laid out, subdivided and platted into lots, blocks and avenues, part of the E2 of Sec. 25, T.15S, R.69W, 6TH PM., Boulder County, Colorado, and that the accompanying map accurately and properly shows said subdivision.

The foregoing Surveyor's Certificate was subscribed and sworn to before me this 26th day of October, 1961.
Witness my hand and official seal
My Commission expires May 26, 1963.

APPROVALS

Approved by the Boulder County Planning Commission this 26th day of December, 1961.

SECRETARY
CHAIRMAN

The foregoing plat is approved for filing and conveyance of the Public Way, Streets and Roads shown thereon is accepted by the County of Boulder, Colorado, this 26th day of December, 1961, subject to the condition that the County shall undertake maintenance of any such Public Way Street or Road only after construction of such Way has been satisfactorily completed by the Subdivider.

BOARD OF COUNTY COMMISSIONERS

attest
Michael B. Sailing, Deputy County Clerk
W.D. Pashore, Chairman

CLERK AND RECORDER'S CERTIFICATE

STATE OF COLORADO)
COUNTY OF BOULDER)
I hereby certify that this instrument was filed in the office of the Clerk and Recorder of Boulder County, at Boulder, Colorado this 11th day of January, 1962, FILED 640 884149
CLERK & RECORDER
DEPUTY

RECORDED PLAN FILE R-2-2-40

NORTHMOOR ESTATES