


FINAL PLAT OF REDLEAF FILING NO. 1

THE EAST HALF OF THE NORTHWEST QUARTER AND PART OF THE SOUTH HALF OF THE NORTHEAST QUARTER OF
SECTION 30, TOWNSHIP 1 SOUTH, RANGE 68 WEST OF THE SIXTH PRINCIPAL MERIDIAN
CITY OF BROOMFIELD, COUNTY OF ADAMS, STATE OF COLORADO

SHEET 1 OF 6

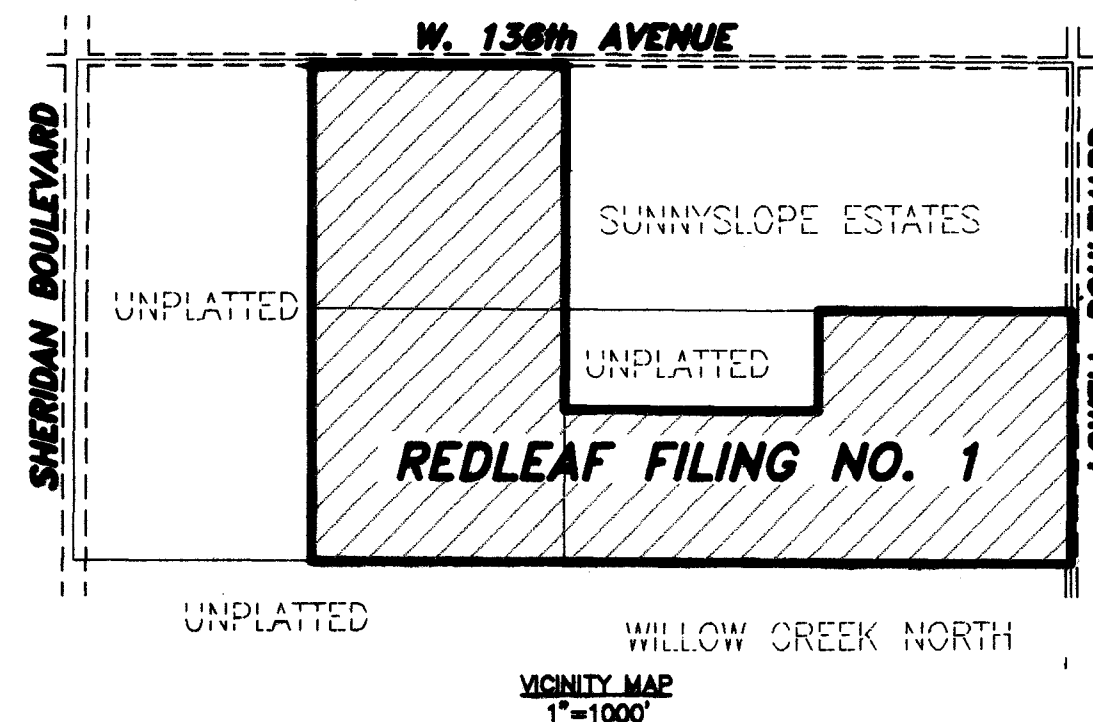

DEDICATION

BY THESE PRESENTS, the undersigned, being the owner of the East Half of the Northwest Quarter and part of the South Half of the Northeast Quarter of Section 30, Township 1 South, Range 68 West of the Sixth Principal Meridian, City of Broomfield, County of Adams, State of Colorado, being more particularly described as follows:

COMMENCING at the North Quarter corner of said Section 30;
Thence South 00°23'55" East along the north-south centerline of said Section 30 a distance of 30.00 feet to the southerly right of way line of 136th Avenue and the POINT OF BEGINNING;
Thence continuing South 00°23'55" East along said north-south centerline a distance of 1283.40 feet to the southwest corner of Sunnyslope Estates as recorded in the Adams County Clerk and Recorder's Office in File 10 Map 236;
Thence continuing South 00°23'55" East along said north-south centerline a distance of 528.00 feet to a point;
Thence North 88°46'55" East a distance of 1320.01 feet to a point;
Thence North 00°23'55" West a distance of 528.00 feet to a point on the southerly line of said Sunnyslope Estates;
Thence North 88°46'55" East along said southerly line a distance of 1287.36 feet to a point on the westerly right of way line of Lowell Boulevard;
Thence South 00°21'44" East parallel with and 30.00 feet westerly of the easterly line of said Section 30 a distance of 1321.58 feet to a point on the southerly line of the Northeast Quarter of said Section 30;
Thence South 88°44'30" West along said southerly line a distance of 1929.52 feet to the easterly line of the parcel described in Book 2047 at Page 767 of said County Records;
Thence North 00°23'55" West along said easterly line parallel with said north-south centerline a distance of 6.91 feet to the northeast corner of said parcel;
Thence South 88°46'55" West along the northerly line of said parcel parallel with the southerly line of said Sunnyslope Estates a distance of 458.53 feet to the northwest corner of said parcel;
Thence South 00°23'55" East along the westerly line of said parcel parallel with said north-south centerline a distance of 7.24 feet to the southerly line of said Northwest Quarter;
Thence South 88°44'30" West along said southerly line a distance of 218.47 feet to the Center Quarter corner of said Section 30;
Thence South 88°44'08" West along the southerly line of the Northwest Quarter of said Section 30 a distance of 1318.69 feet to the westerly line of the East Half of said Northwest Quarter;
Thence North 00°31'17" West along said westerly line a distance of 2611.11 feet to the southerly right of way line of 136th Avenue;
Thence North 88°29'19" East parallel with and 30.00 feet southerly of the northerly line of said Section 30 a distance of 1324.28 feet to the POINT OF BEGINNING.

Containing 142.372 acres, more or less.

Has laid out, platted and subdivided the above described land, under the name and style of Redleaf Filing No. 1; and by these presents dedicates in fee simple to the City of Broomfield for public use Outlots B, D, E, G, H, J and U, the streets and public ways as shown on the plat; and grants to the City of Broomfield all easements as shown or noted on the plat for public and municipal uses and for use by franchisees of the City and for use by public and private utilities.

OWNER AND SUBDIVIDER: RED LEAF DEVELOPMENT COMPANY, INC.
a Colorado Corporation


By: Charles R. Bellock, President

State of Colorado)
County of Adams) ss
City of Broomfield)

The foregoing dedication was acknowledged before me this 20th day of August, 2001, A.D., by Charles R. Bellock as President of Red Leaf Development Company, Inc.

My commission expires 7/30/02

NOTARY PUBLIC

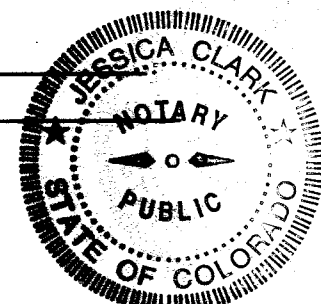

- NOTES:
- NOTICE: According to Colorado law you must commence any legal action based upon any defect in this survey within three years after you first discovered such defect. In no event, may action based upon any defect in this survey be commenced more than ten years from the date of the certification shown hereon.
 - Base of Bearing: For the purpose of this description the bearings are based the line between NGS monuments NGS-L413 and NGS-V411 as bearing South 35°18'41" East.
 - This survey does not constitute a title search to determine ownership or easements of record. For all information regarding easements, rights of way and title of record, CVL Consultants, Inc. relied upon Title Commitment No. CBJ711769-12 issued by Land Title Guarantee Company dated July 9, 2001 at 5:00 p.m.
 - The subject property lies within or partially within the description or exhibits found in the following recorded instruments and may therefore be subject to the terms, provisions, covenants, conditions, restrictions, obligations, and reservation contained therein, though not specifically locatable and therefore not shown. All of the following documents are filed in the Adams County Clerk and Recorder's Office.

DESCRIPTION	DOCUMENT
Memorandum of Agreement	Book 3510 Page 905
Ordinance 737 and	Book 3373 Page 856
Annexation Map	Rec #503456
Site Development Plans PUD	Rec #1111946
Site Development Plans Hutton No. 1-30	Rec #1111949
Site Development Plans Sunnyslope "G" Unit No. 1	Rec #1111950
Oil and Gas Lease	Book 3858 Page 165
Reservation of Minerals	Book 403 Page 257
Oil and Gas Lease	Book 3822 Page 673 and 678
Public Utility Easements	Rec. #C0647321
Broadlands PUC	Book 5040 Page 49
First Amendment	Book 6273 Page 468

- Outlots B, D, E, G, H, J and U are reserved for utility easements, pedestrian access, drainage and open land and are hereby dedicated to the City of Broomfield.
- Outlots A, C, F, K, L, S and T are reserved for utility easements, pedestrian access, and open land and are to be owned and maintained by the Homeowners' Association.
- Outlots M, N, P, Q, R, V and W are reserved for future development.
- No Outlots on this plat are named I or O.
- Drainage and utility easement are hereby granted adjacent to the front and rear lot lines, width as shown.
- Five foot wide drainage easements are hereby granted adjacent to the side lot lines.
- The existing access road, well construction easement and pipeline easement recorded as part of PUD 1424 at Reception Number 1111949 are to be vacated by this plat.
- All street right of way radii are 10' unless otherwise noted.
- Building permits will not be issued on Lots 26-33, 82-87, 108-117, 218-223, 301-306, 316-318, 362-376 and 381 until the LOMR is approved.

9/23/03 * Text amendment approved by City Council Resolution No. 2003-158, releasing easements associated with a now abandoned gas well, located on the east side of the site.
10-26-04 Text amendment to release all remaining easements associated with oil and gas well production.

ATTORNEY'S CERTIFICATE

I, Scott A. Ross, an Attorney at Law licensed to practice in the State of Colorado represent to the City of Broomfield that the owner and subdivider dedicating any street, easement, right of way, parcel or tract hereon owns them in fee simple, free and clear of all liens and encumbrances, and the City of Broomfield may rely upon this representation in accepting such dedications.


Scott A. Ross

(Name)
Registration Number: 20966
Date: 8/20/2001

SURVEYOR'S CERTIFICATE

I, Janet M. Monheiser, a duly registered Professional Land Surveyor in the State of Colorado, do hereby certify this plat, Redleaf Filing No. 1, truly and correctly represent the result of survey made under my supervision and has been performed in accordance with Colorado State Law.

Janet M. Monheiser, PLS 28281
For and On Behalf of P.L. Consultants, Inc.
7901 E. Belleview Ave. Suite 150
Englewood, CO 80111

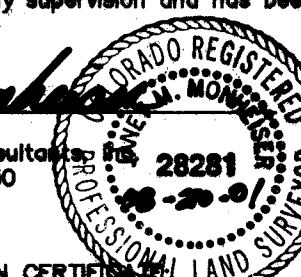

LAND USE REVIEW COMMISSION CERTIFICATE

This Final Plat is recommended for Denial by the City of Broomfield Land Use Commission this 24 day of July, 2001, A.D.

John Mahoney
Chairman

Kristen Shadish
Secretary

CITY COUNCIL CERTIFICATE

This Final Plat is hereby approved and the dedications accepted by the City Council of the City of Broomfield, this 24 day of July, 2001, A.D.

William M. Barone
Mayor

Vicki Yang
City Clerk



CLERK AND RECORDER'S CERTIFICATE

STATE OF COLORADO)
COUNTY OF ADAMS)

I hereby certify that this instrument was filed for record in my office at 3:27 PM on this 1st day of November, 2001, and is duly recorded in Plan File 18, Map 555, Film as Reception Number C0884443 Fee \$ Paid.

Attest:

Sandy Drayhill
Deputy

Carol A. Smyke
Recorder




CONSULTANTS OF COLORADO, INC.
CIVIL ENGINEERING • LAND SURVEYING • LAND PLANNING

7901 E. Belleview Avenue
Suite 150
Englewood, CO 80111
Tel: (720) 482-9526
Fax: (720) 482-9546

FINAL PLAT OF REDLEAF FILING NO. 1

THE EAST HALF OF THE NORTHWEST QUARTER AND PART OF THE SOUTH HALF OF THE NORTHEAST QUARTER OF
SECTION 30, TOWNSHIP 1 SOUTH, RANGE 68 WEST OF THE SIXTH PRINCIPAL MERIDIAN
CITY OF BROOMFIELD, COUNTY OF ADAMS, STATE OF COLORADO

SHEET 2 OF 6

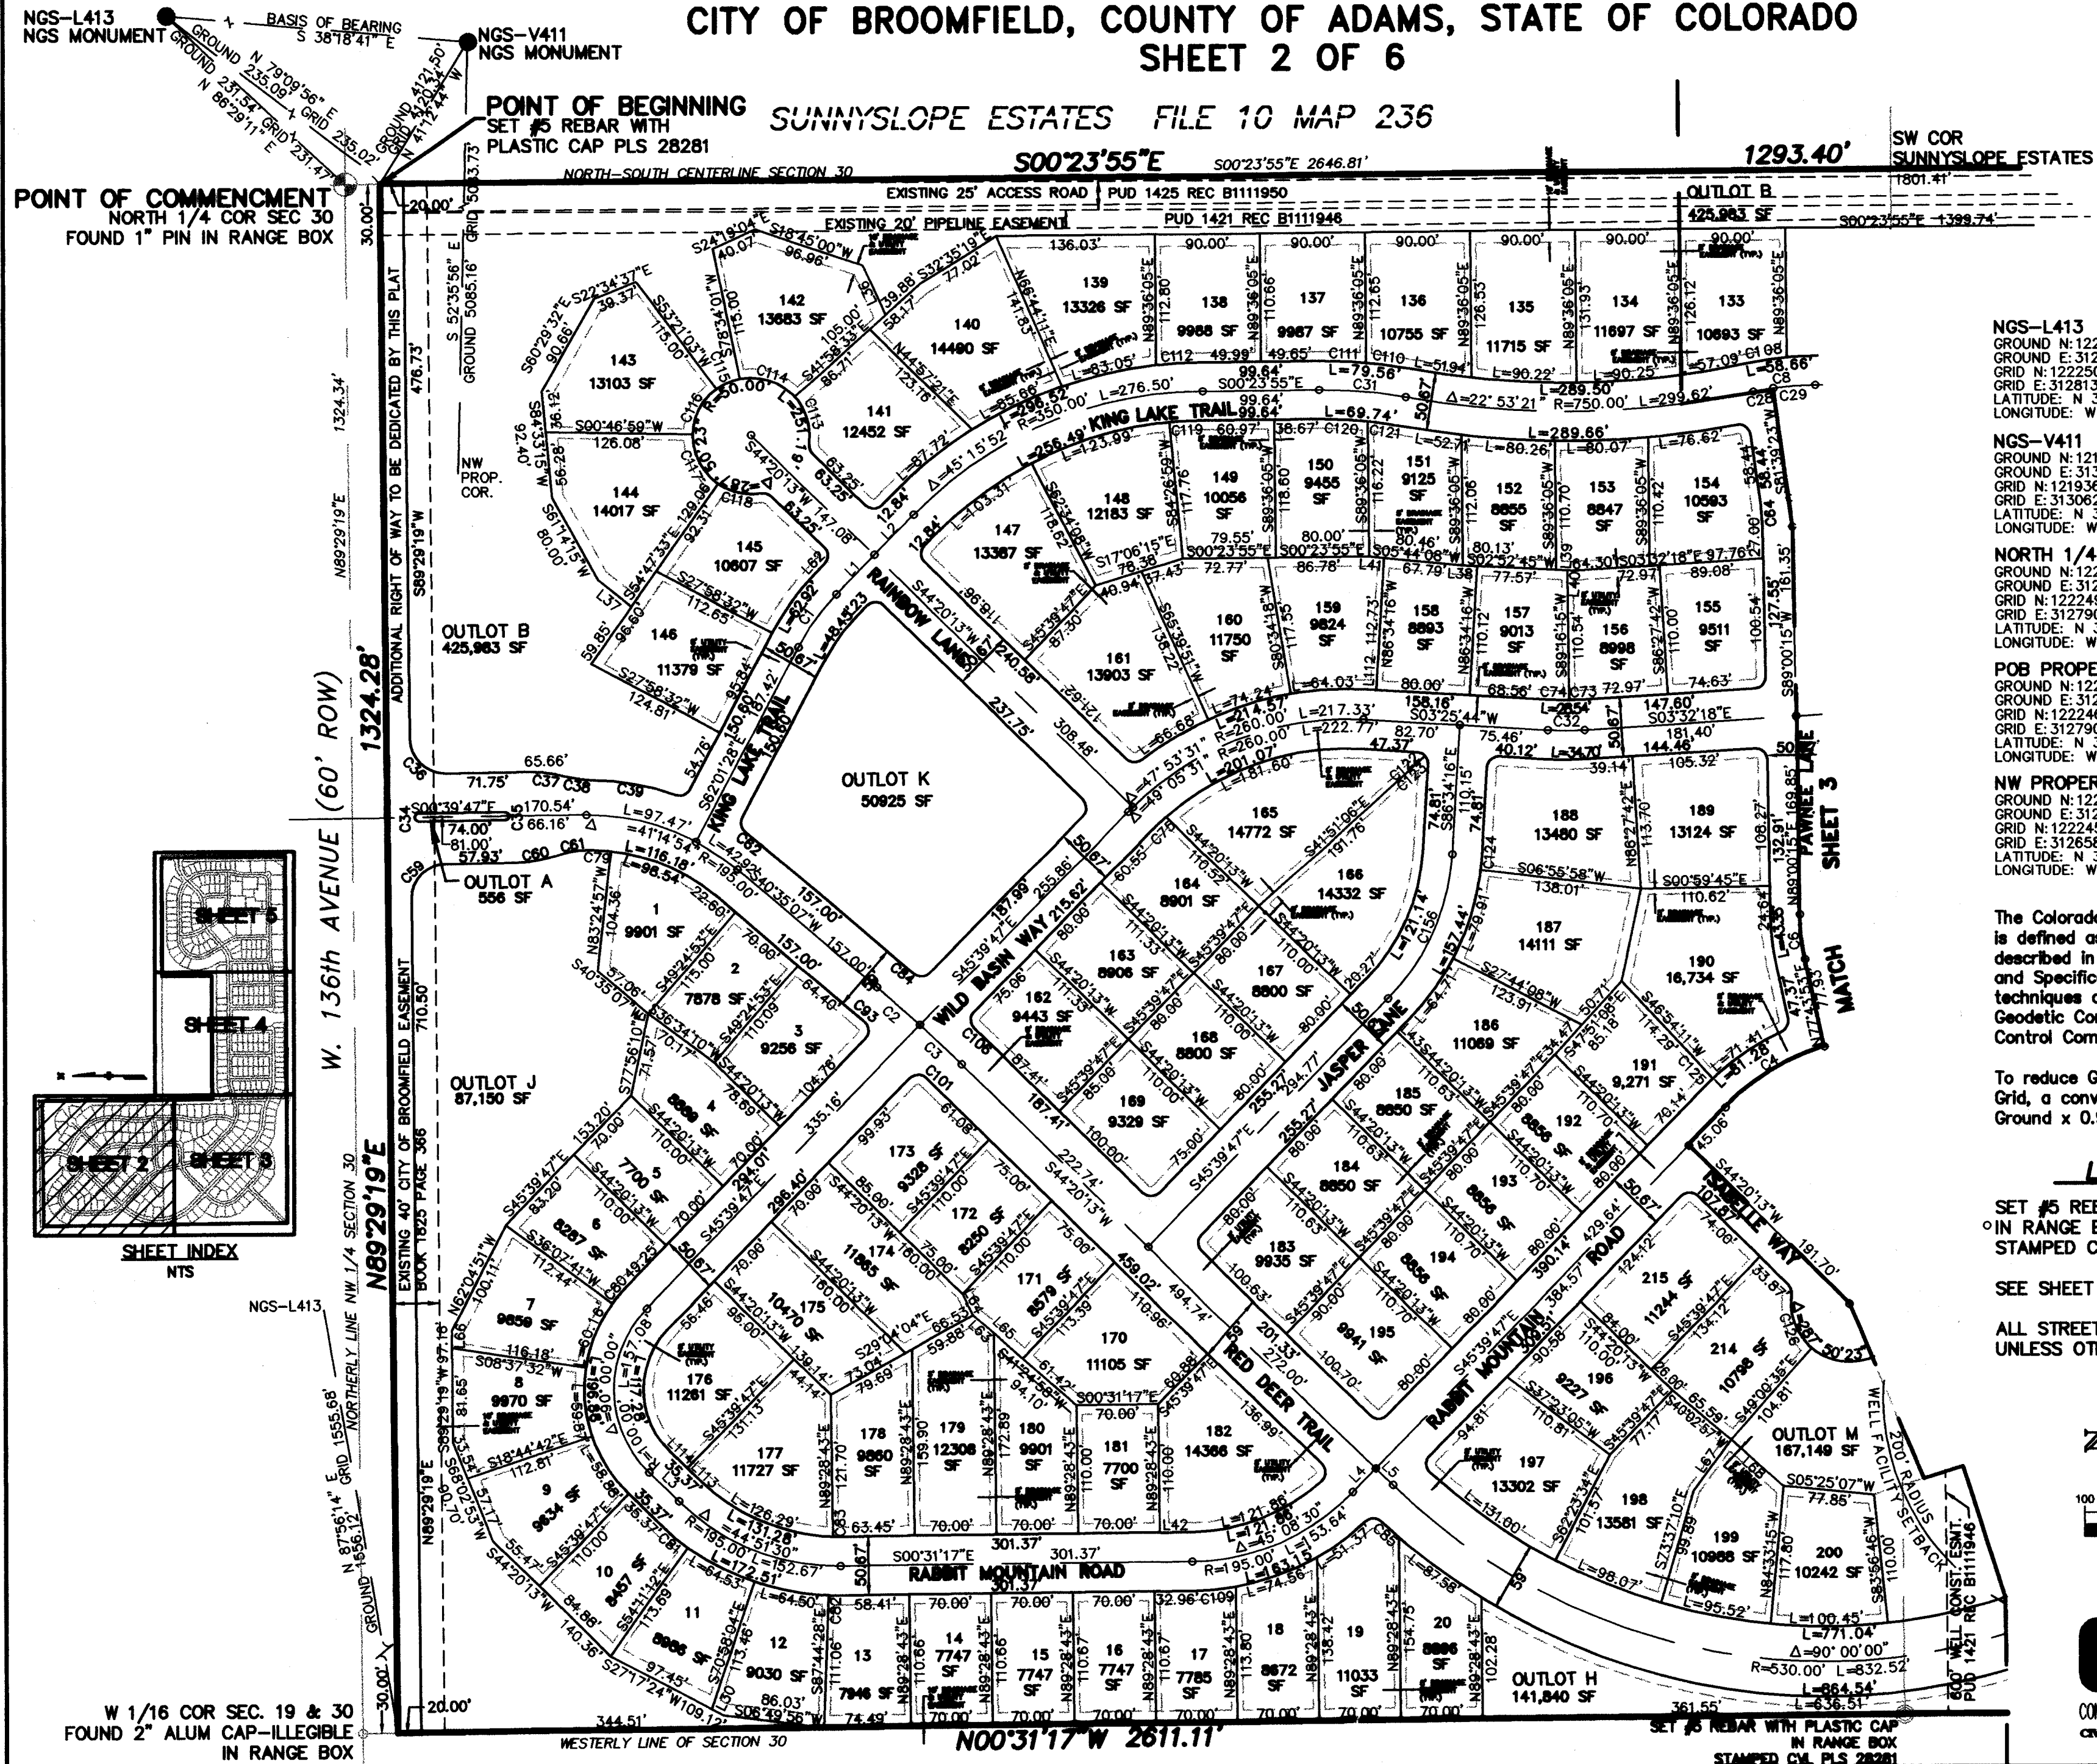

NGS-L413
GROUND N: 1222852.06
GROUND E: 3129022.56
GRID N: 1222506.79
GRID E: 3128139.08
LATITUDE: N 39°56'35.7222"
LONGITUDE: W 105°02'34.7624"

NGS-V411
GROUND N: 1219707.36
GROUND E: 3131507.11
GRID N: 1218362.98
GRID E: 3130622.93
LATITUDE: N 39°56'04.5255"
LONGITUDE: W 105°02'03.0837"

NORTH 1/4 COR SEC 30
GROUND N: 1222837.87
GROUND E: 3128791.46
GRID N: 1222492.60
GRID E: 3127908.04
LATITUDE: N 39°56'35.5937"
LONGITUDE: W 105°02'37.7297"

POB PROPERTY CORNER
GROUND N: 1222807.87
GROUND E: 3128791.66
GRID N: 1222462.61
GRID E: 3127908.25
LATITUDE: N 39°56'35.2973"
LONGITUDE: W 105°02'37.7290"

NW PROPERTY CORNER
GROUND N: 1222796.05
GROUND E: 3127467.45
GRID N: 1222450.79
GRID E: 3126584.40
LATITUDE: N 39°56'35.2475"
LONGITUDE: W 105°02'54.7269"

The Colorado Coordinate System hereon shown is defined as First Order, Class 2, 1:50,000 as described in the "Geodetic Accuracy Standards and Specifications for using GPS relative positioning techniques and/or Standards and Specifications for Geodetic Control Networks" by the Federal Geodetic Control Committee.


To reduce Ground Modified Coordinates to State Plane Grid, a conversion factor of 0.99971765 is applied.
Ground x 0.99971765 = Grid.

LEGEND

SET #5 REBAR WITH PLASTIC CAP
IN RANGE BOX
STAMPED CVL PLS 28281




SEE SHEET 6 FOR LINE AND CURVE TABLES

ALL STREET ROW RADII ARE 10' RADIUS
UNLESS OTHERWISE NOTED

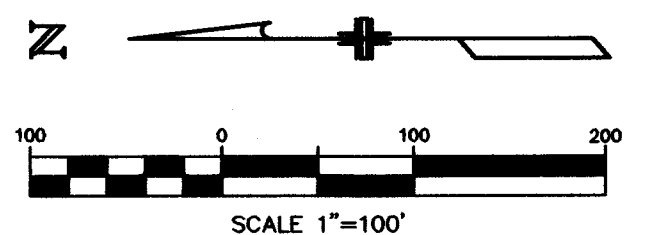

CVL
CONSULTANTS OF COLORADO, INC.
CIVIL ENGINEERING • LAND SURVEYING • LAND PLANNING
7901 E. Bellevue Avenue
Suite 150
Englewood, CO 80111
Tel: (720) 482-9526
Fax: (720) 482-9546

305

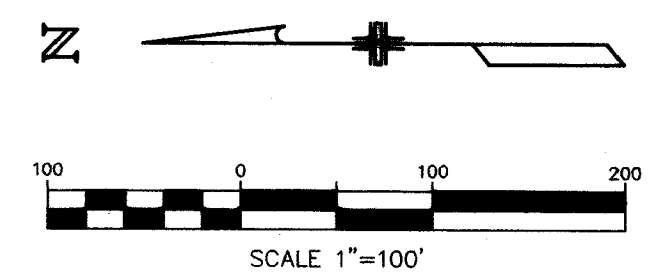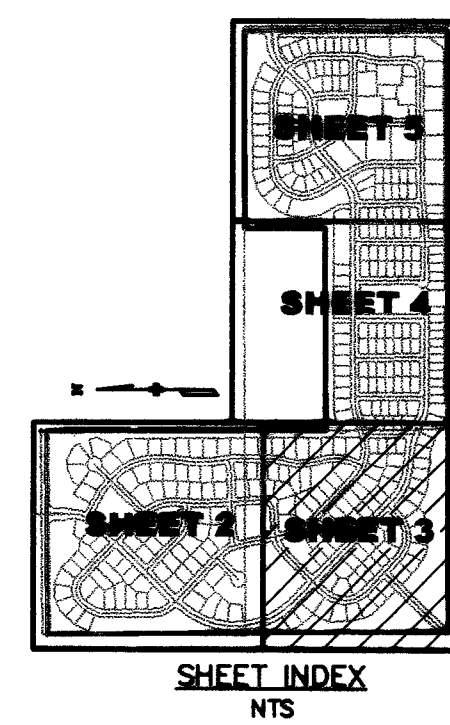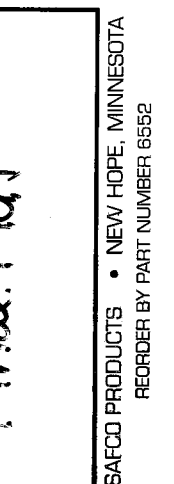

LEGEND

SET #5 REBAR WITH PLASTIC CAP
 ○ IN RANGE BOX
 STAMPED CVL PLS 28281

APPROXIMATE FEMA MAP FLOOD LIMITS
- ZONE X 500 YR FLOOD. MAP NO 08001C0016
DATED AUGUST 16, 1995

SEE SHEET 6 FOR LINE AND CURVE TABLES

ALL STREET ROW RADII ARE 10' RADIUS
UNLESS OTHERWISE NOTED

CYL
CONSULTANTS OF COLORADO, INC.
CIVIL ENGINEERING • LAND SURVEYING

7901 E. Belleview Avenue
Suite 150
Englewood, CO 80111
Tel: (720) 482-9526
Fax: (720) 482-9546


Exhibit No. 1.

SOTA

N: \Projects\Dry Creek Village\dwg\800301survey\final plat\008003-sh3.dwg, 08/07/01 02:00:03 PM, JMM

FINAL PLAT OF REDLEAF FILING NO. 1



THE EAST HALF OF THE NORTHWEST QUARTER AND PART OF THE SOUTH HALF OF THE NORTHEAST QUARTER OF
SECTION 30, TOWNSHIP 1 SOUTH, RANGE 68 WEST OF THE SIXTH PRINCIPAL MERIDIAN
CITY OF BROOMFIELD, COUNTY OF ADAMS, STATE OF COLORADO
SHEET 5 OF 6

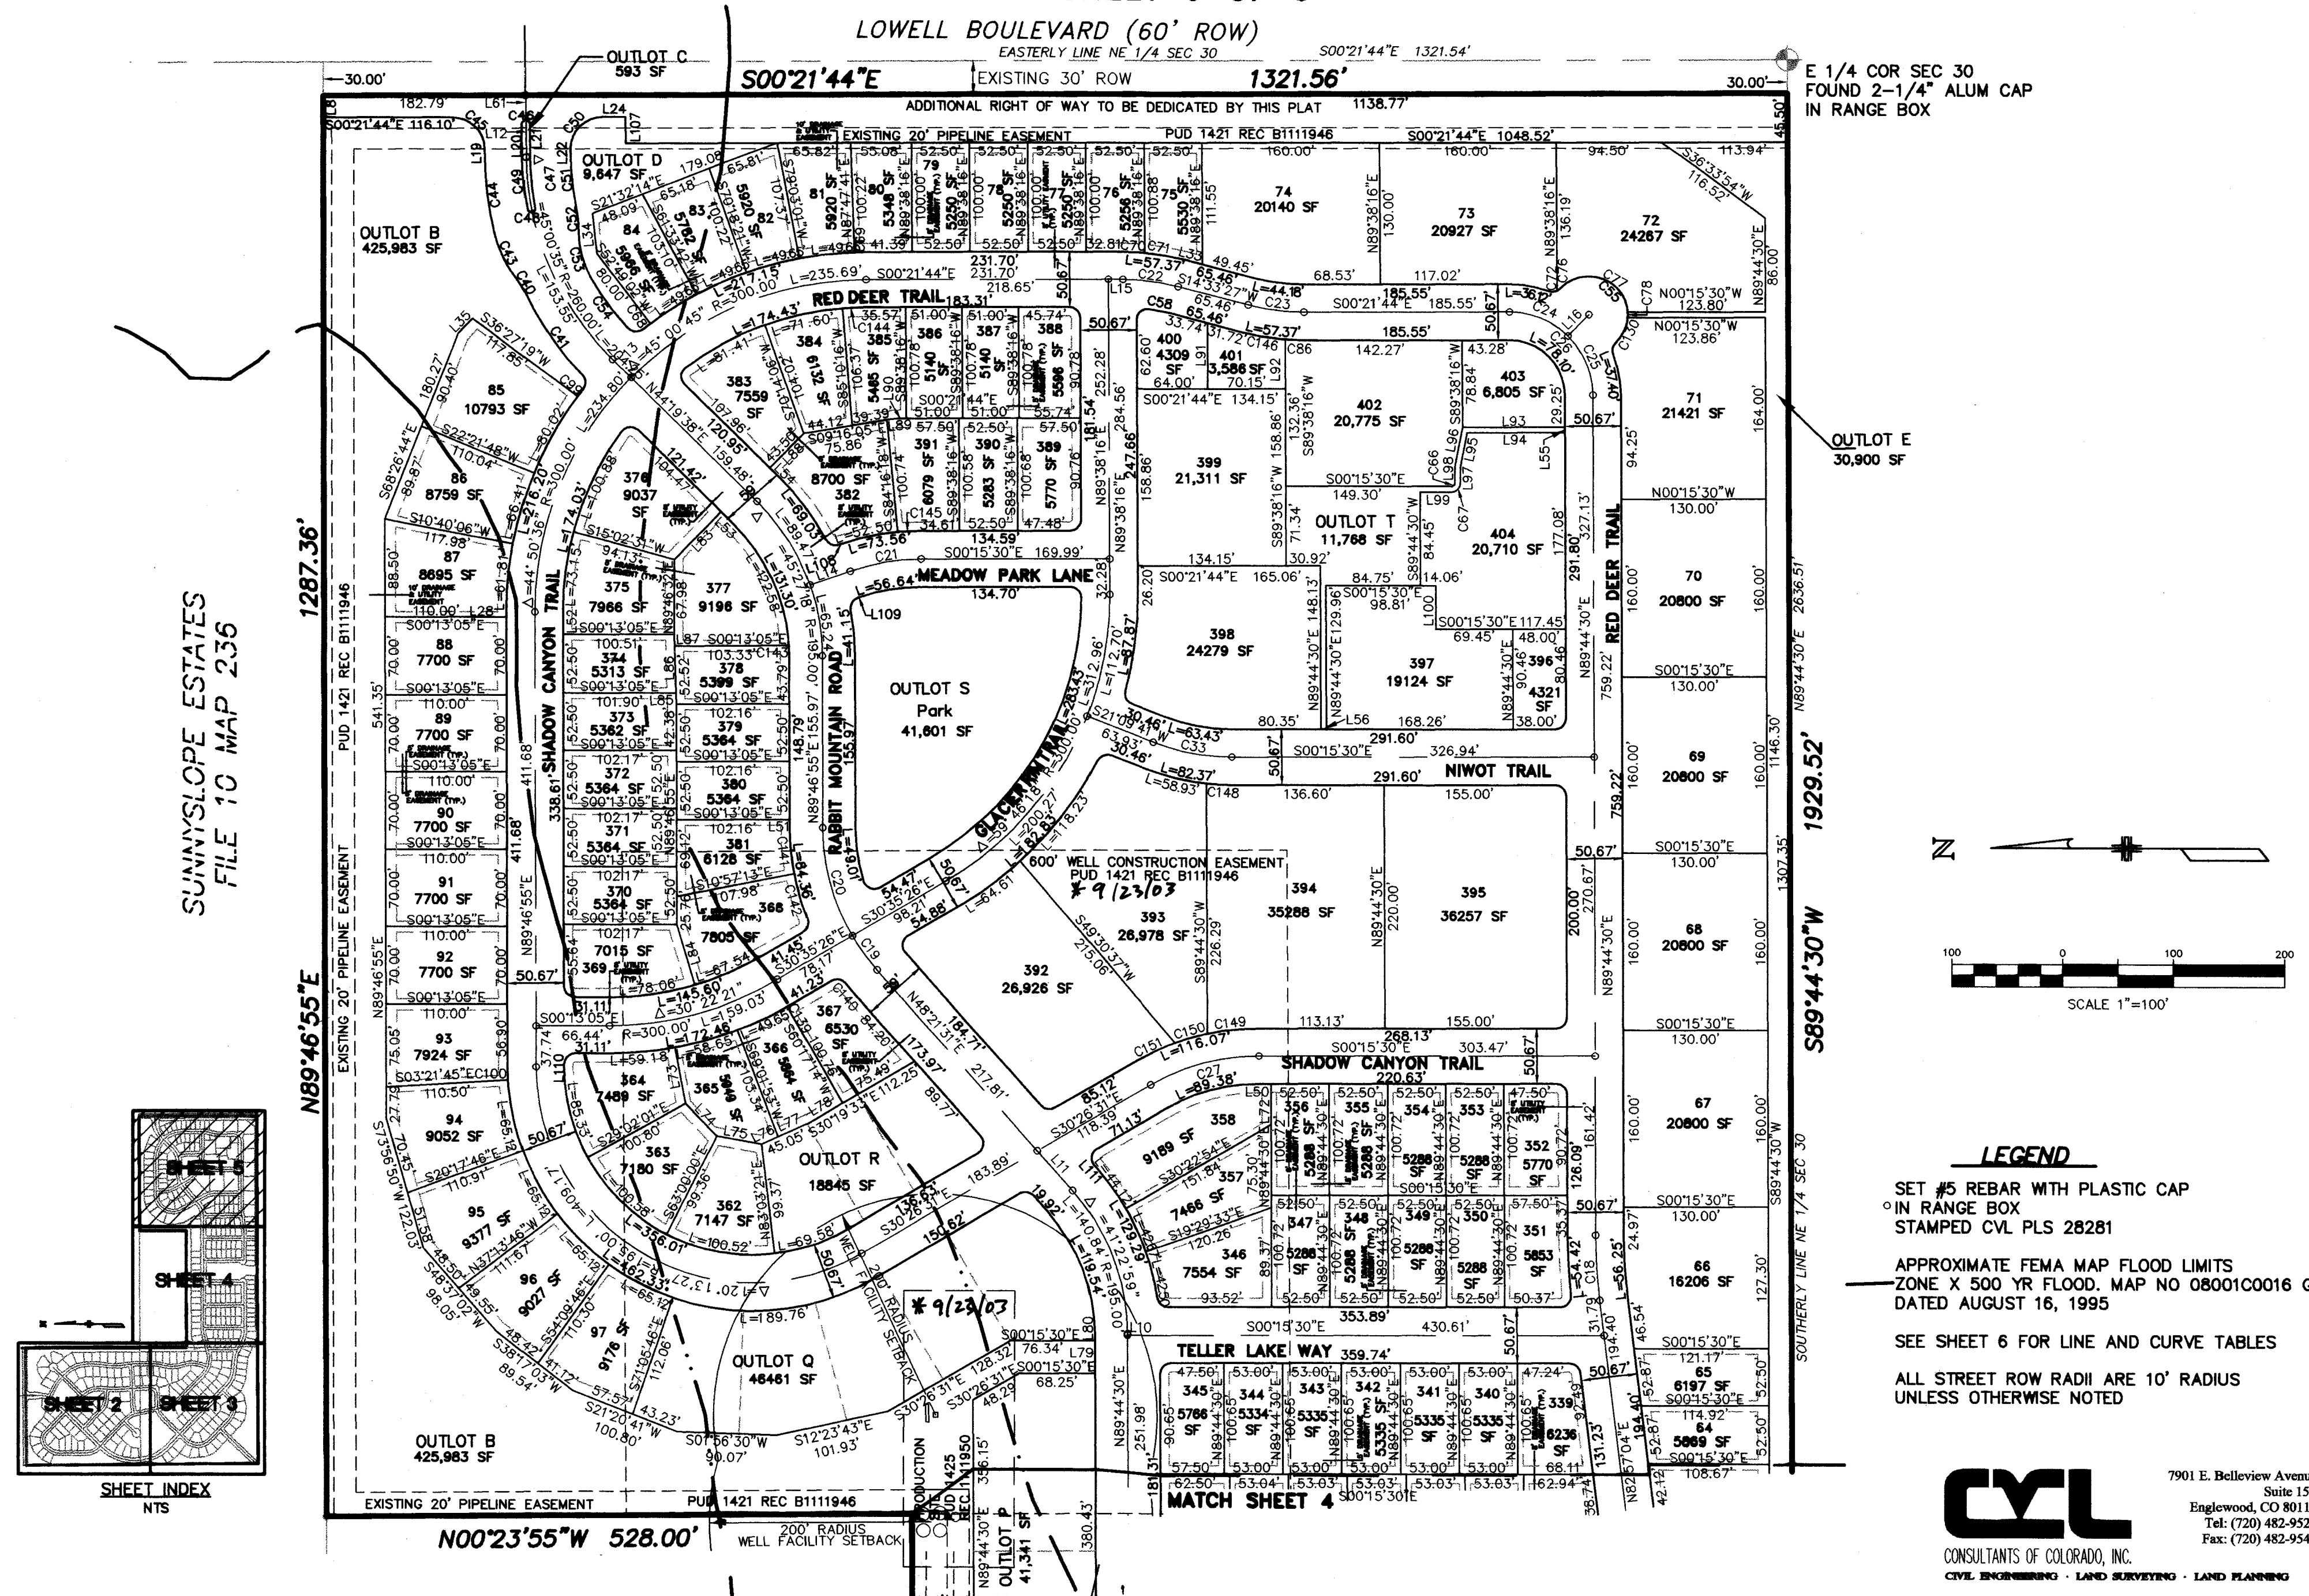

FINAL PLAT OF REDLEAF FILING NO. 1

THE EAST HALF OF THE NORTHWEST QUARTER AND PART OF THE SOUTH HALF OF THE NORTHEAST QUARTER OF
SECTION 30, TOWNSHIP 1 SOUTH, RANGE 68 WEST OF THE SIXTH PRINCIPAL MERIDIAN
CITY OF BROOMFIELD, COUNTY OF ADAMS, STATE OF COLORADO

SHEET 4 OF 6

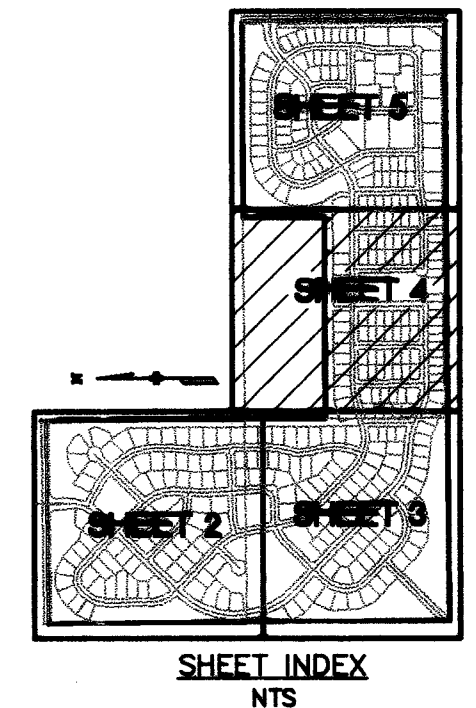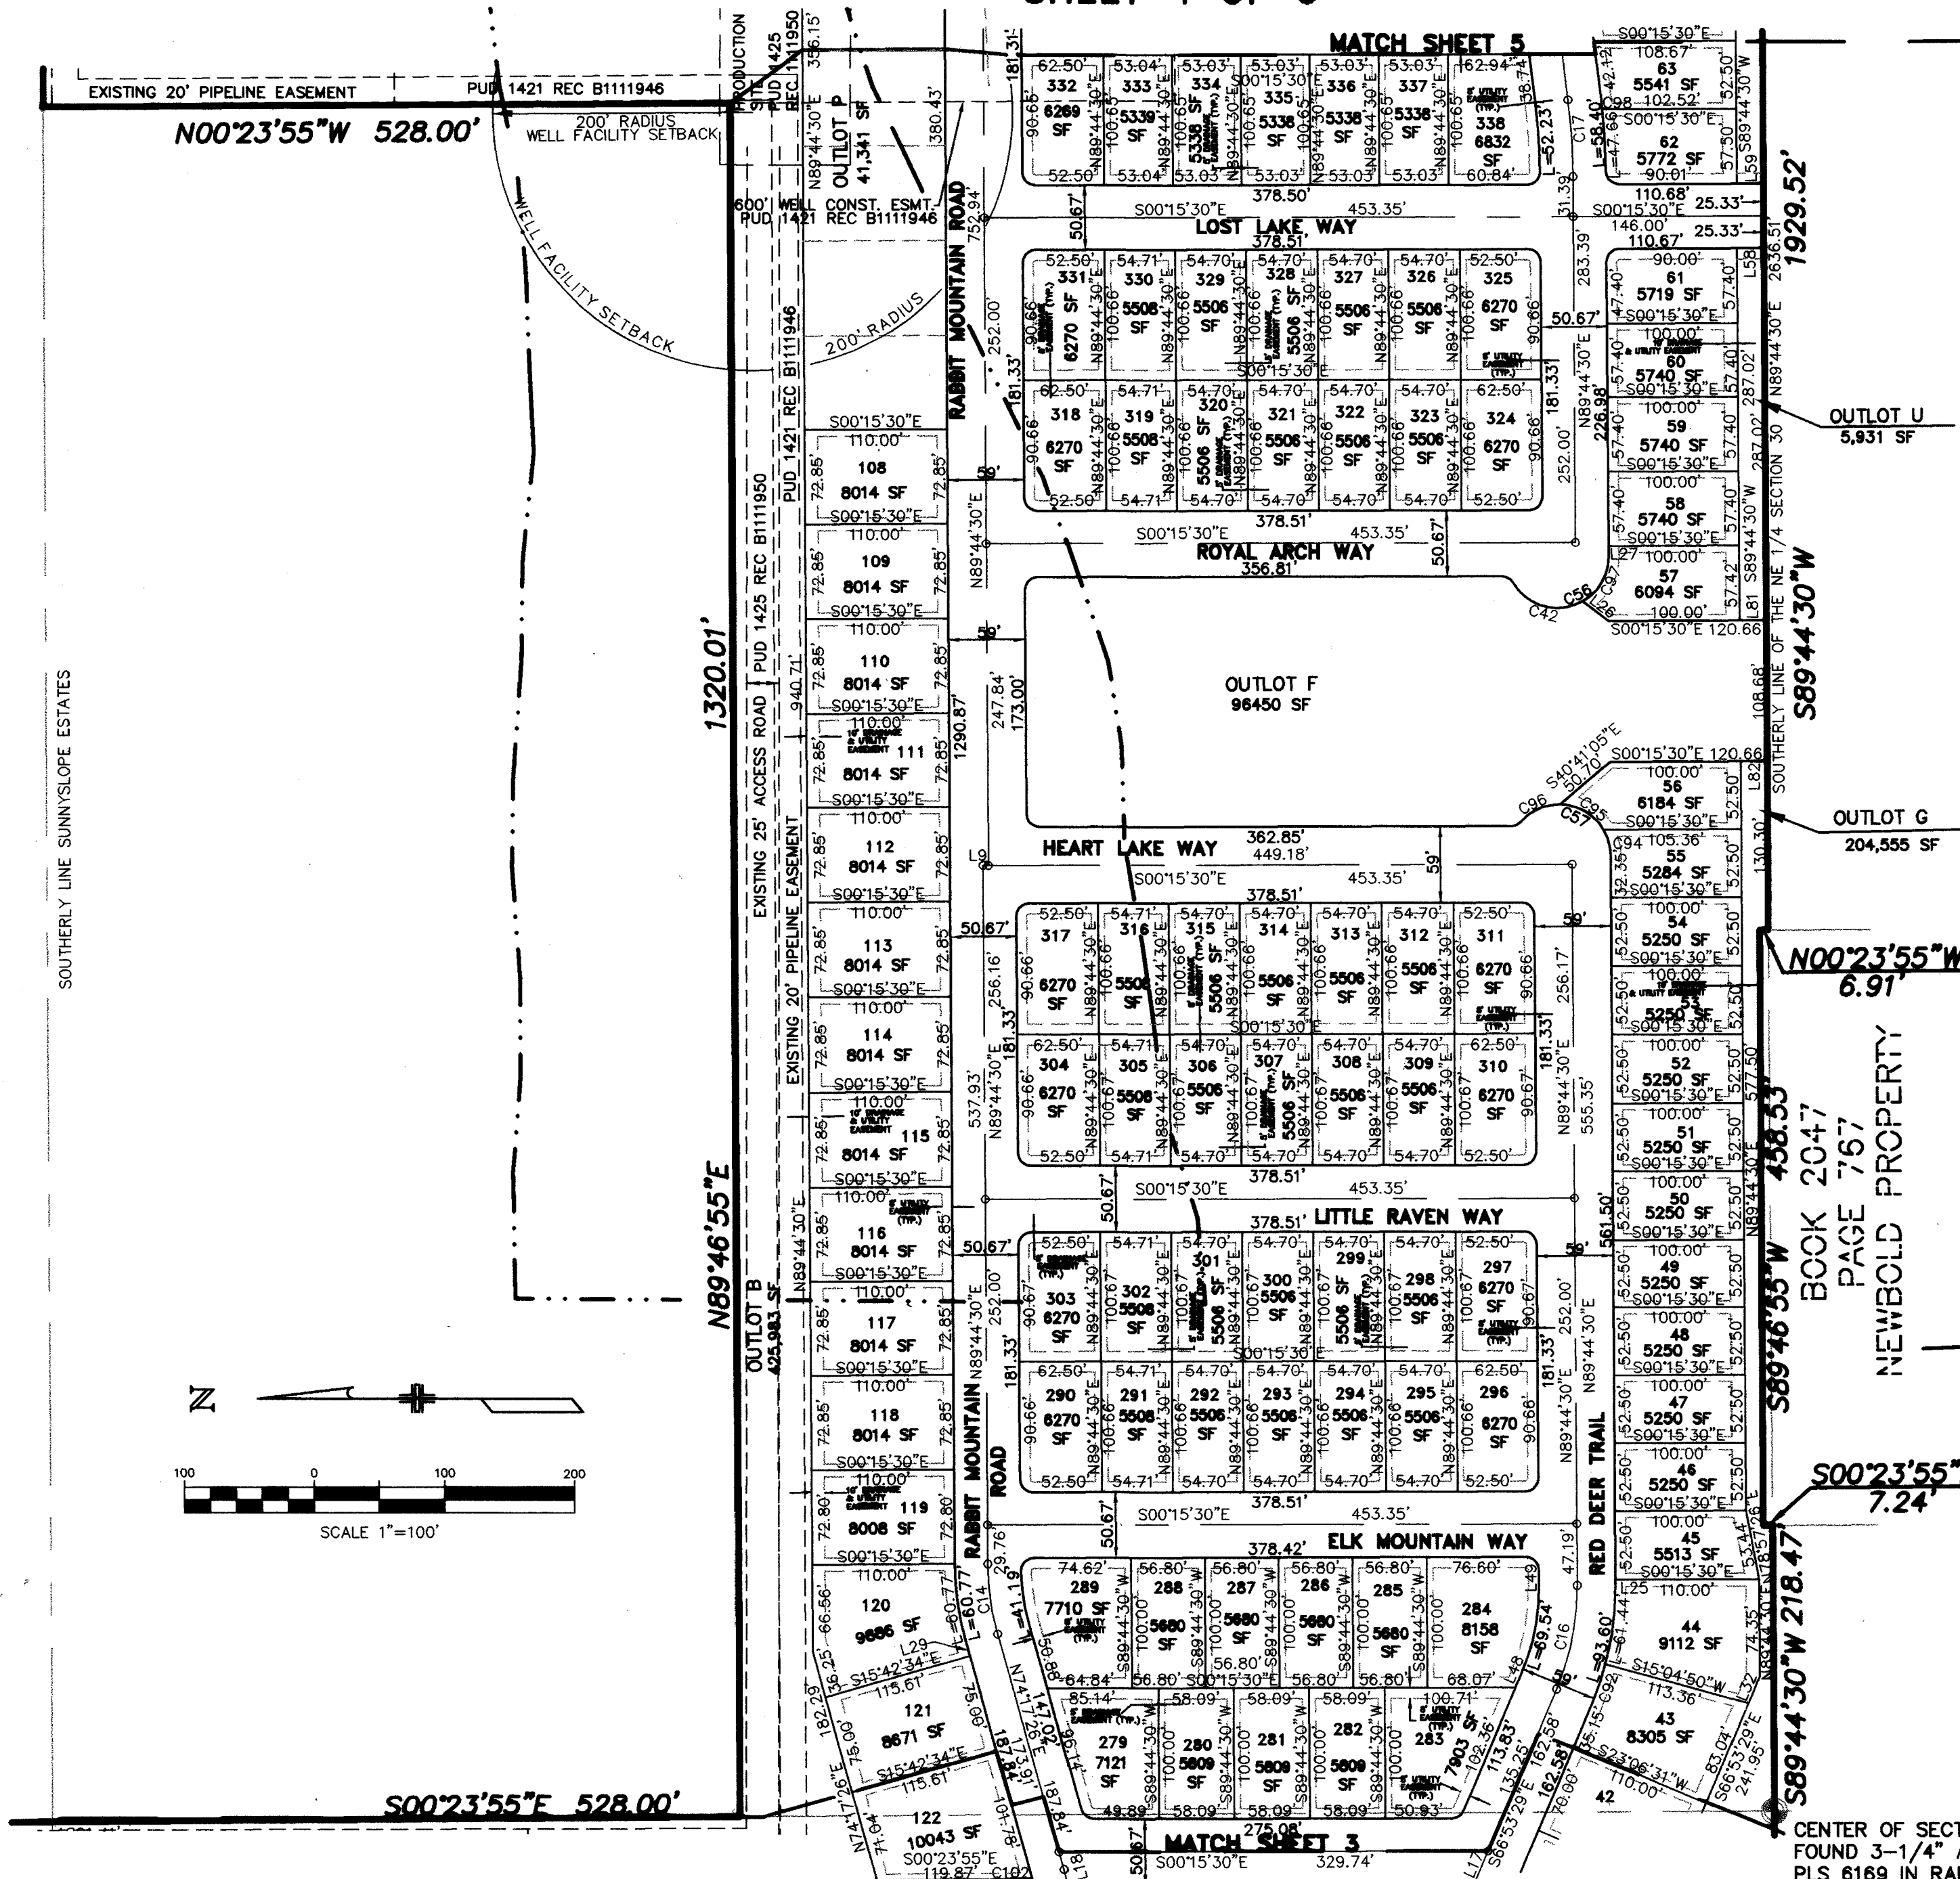

LEGEND

- SET #5 REBAR WITH PLASTIC CAP
- IN RANGE BOX
- STAMPED CVL PLS 28281
- APPROXIMATE FEMA MAP FLOOD LIMITS
- ZONE X 500 YR FLOOD. MAP NO 08001C0016 G
- DATED AUGUST 16, 1995
- SEE SHEET 6 FOR LINE AND CURVE TABLES
- ALL STREET ROW RADII ARE 10' RADIUS
- UNLESS OTHERWISE NOTED



7901 E. Bellevue Avenue
Suite 150
Englewood, CO 80111
Tel: (720) 482-9526
Fax: (720) 482-9546

CENTER OF SECTION 30
FOUND 3-1/4" ALUM CAP
PLS 6169 IN RANGE BOX

CONSULTANTS OF COLORADO, INC.
CIVIL ENGINEERING · LAND SURVEYING · LAND PLANNING

646

Final Plat

Filing No. 1

SAFCO PRODUCTS • NEW HOPE, MINNESOTA
REORDER BY PART NUMBER 6552

N:\Projects\Dry Creek Village\dwg\80030\survey\final plat\008003-sh6.dwg, 08/01/01 02:04:26 PM, JMM

307A

FINAL PLAT OF REDLEAF FILING NO. 1

THE EAST HALF OF THE NORTHWEST QUARTER AND PART OF THE SOUTH HALF OF THE NORTHEAST QUARTER OF
SECTION 30, TOWNSHIP 1 SOUTH, RANGE 68 WEST OF THE SIXTH PRINCIPAL MERIDIAN
CITY OF BROOMFIELD, COUNTY OF ADAMS, STATE OF COLORADO
SHEET 6 OF 6

CURVE TABLE						CURVE TABLE					
CURVE	DELTA	RADIUS	LENGTH	BEARING	DISTANCE	CURVE	DELTA	RADIUS	LENGTH	BEARING	DISTANCE
C1	16°21'41"	195.00'	55.68'	N53°50'38"W	55.50'	C79	6°06'15"	165.50'	17.63'	N03°25'02"E	17.62'
C2	1°52'11"	1500.00'	48.95'	N41°31'12"E	48.95'	C80	8°12'32"	125.34'	17.96'	N49°46'03"W	17.94'
C3	1°52'55"	1500.00'	49.27'	N43°23'46"E	49.27'	C81	8°31'24"	220.34'	32.78'	S40°04'31"W	32.75'
C4	29°24'14"	195.00'	100.07'	N30°57'40"W	98.98'	C82	2°46'49"	220.34'	10.69'	S00°52'08"W	10.69'
C5	3°59'25"	195.00'	13.58'	N14°15'50"W	13.58'	C83	2°12'51"	169.66'	6.56'	S00°35'09"W	6.56'
C6	11°40'11"	195.00'	39.72'	S83°33'58"W	39.65'	C84	0°36'07"	1529.50'	16.07'	N40°53'10"E	16.07'
C7	11°40'11"	195.00'	39.72'	S83°33'58"W	39.65'	C85	2°02'58"	559.50'	20.01'	S41°50'44"W	20.01'
C8	11°46'46"	260.00'	53.45'	N06°17'18"W	53.36'	C86	4°29'08"	220.33'	17.25'	S01°52'50"W	17.24'
C9	46°37'01"	75.00'	61.02'	N19°46'13"E	59.35'	C88	4°11'10"	220.33'	16.10'	S43°34'12"E	16.09'
C10	46°14'09"	75.00'	60.52'	N66°11'48"E	58.89'	C89	6°26'25"	329.50'	37.04'	S80°53'16"E	37.02'
C11	92°51'11"	75.00'	121.54'	N42°53'18"E	108.67'	C90	7°39'28"	170.50'	22.79'	N80°16'44"W	22.77'
C12	21°02'44"	195.00'	71.63'	N10°55'17"W	71.22'	C91	9°33'31"	170.50'	28.44'	N71°40'14"W	28.41'
C13	21°14'19"	195.00'	72.28'	N10°13'14"E	71.87'	C92	8°01'41"	229.50'	32.16'	S70°54'20"E	32.13'
C14	15°27'04"	200.00'	53.93'	S82°00'58"W	53.77'	C93	0°25'52"	1470.50'	11.07'	N40°48'03"E	11.07'
C15	17°12'59"	200.00'	60.10'	N75°29'59"W	59.87'	C94	30°36'06"	39.50'	21.10'	N74°50'44"E	20.85'
C16	23°22'01"	200.00'	81.57'	S78°34'30"E	81.00'	C95	58°29'32"	39.50'	40.32'	N30°17'55"E	38.60'
C17	6°47'25"	500.00'	59.26'	N86°20'47"E	59.22'	C96	49°23'22"	39.50'	34.05'	N23°38'32"W	33.00'
C18	32°22'43"	113.24'	64.00'	N86°12'13"W	63.15'	C97	60°40'57"	39.50'	41.83'	S60°19'18"E	39.91'
C19	11°15'42"	195.00'	38.33'	S53°59'22"W	38.27'	C98	1°10'17"	525.34'	10.74'	N83°32'13"E	10.74'
C20	30°09'42"	195.00'	102.65'	S74°42'04"W	101.47'	C99	1°24'09"	325.33'	7.96'	N52°50'37"W	7.96'
C21	19°07'38"	195.00'	65.10'	N09°49'19"W	64.80'	C100	3°08'41"	220.34'	12.09'	S88°12'35"W	12.09'
C22	14°55'10"	195.00'	50.78'	N07°05'51"E	50.63'	C101	0°32'46"	1470.50'	14.02'	N44°03'50"E	14.02'
C23	14°55'10"	195.00'	50.78'	S07°05'51"W	50.63'	C102	0°11'25"	274.66'	0.91'	N74°23'09"E	0.91'
C24	44°41'08"	75.00'	58.49'	N21°58'50"E	57.02'	C103	10°06'04"	220.33'	38.84'	N15°47'22"E	38.79'
C25	45°25'05"	75.00'	59.45'	N67°01'57"E	57.91'	C104	11°08'15"	220.33'	42.83'	N05°10'13"E	42.76'
C26	90°06'13"	75.00'	117.95'	N44°41'23"E	106.16'	C105	4°48'53"	220.33'	18.51'	N19°02'13"W	18.51'
C27	30°11'01"	195.00'	102.73'	N15°21'01"W	101.54'	C106	0°31'06"	1529.50'	13.83'	N44°04'40"E	13.83'
C28	3°50'04"	260.00'	17.40'	N10°15'39"W	17.40'	C107	4°24'53"	410.33'	31.62'	N01°48'32"E	31.61'
C29	7°56'42"	260.00'	36.05'	N04°22'16"W	36.02'	C108	6°50'45"	285.34'	34.09'	N08°45'18"W	34.07'
C30	7°20'52"	195.00'	25.01'	N85°19'49"E	24.99'	C109	9°40'45"	220.34'	37.22'	S05°21'39"E	37.18'
C31	11°06'35"	385.00'	74.65'	N05°09'22"E	74.53'	C110	5°28'01"	410.33'	39.15'	N07°58'39"E	39.14'
C32	6°58'02"	260.00'	31.62'	S00°03'17"E	31.60'	C111	5°38'34"	410.33'	40.41'	N02°25'22"E	40.40'
C33	21°25'11"	195.00'	72.90'	S10°27'06"W	72.48'	C112	6°07'12"	375.34'	40.09'	N03°27'31"W	40.07'
C34	180°00'00"	3.50'	11.00'	S89°20'13"W	7.00'	C113	50°13'58"	50.00'	43.84'	N73°08'25"E	42.45'
C35	180°00'00"	3.50'	11.00'	N89°20'13"E	7.00'	C114	59°27'26"	50.00'	51.89'	N18°17'44"E	49.59'
C36	90°09'06"	30.00'	47.20'	S44°24'46"W	42.48'	C115	25°12'58"	50.00'	22.01'	N24°02'28"W	21.83'
C37	15°47'53"	113.00'	31.16'	N07°14'09"E	31.06'	C116	52°34'04"	50.00'	45.87'	N62°55'59"W	44.28'
C38	14°43'33"	87.00'	22.36'	S07°46'19"W	22.30'	C117	55°34'31"	50.00'	48.50'	S62°59'43"W	46.62'
C39	18°54'00"	224.50'	74.05'	N09°51'32"E	73.72'	C118	44°47'26"	50.00'	39.09'	S12°48'44"W	38.10'
C40	10°52'24"	87.00'	16.51'	N58°43'50"E	16.49'	C119	5°09'06"	324.67'	29.19'	N02°58'28"W	29.18'
C41	17°59'21"	289.50'	90.89'	S55°10'21"W	90.52'	C120	6°35'56"	359.66'	41.42'	N02°54'03"E	41.40'
C42	89°44'15"	39.50'	61.87'	S14°53'18"W	55.73'	C121	4°30'39"	359.66'	28.32'	N08°27'20"E	28.31'
C43	22°42'19"	113.00'	44.78'	S64°38'47"W	44.49'	C122	45°06'58"	10.00'	7.87'	N25°59'13"E	7.67'
C44	13°20'17"	297.00'	69.14'	S82°40'05"W	68.98'	C123	44°53'02"	10.00'	7.83'	N70°59'13"E	7.63'
C45	89°41'57"	30.00'	46.97'	N44°29'15"E	42.31'	C124	3°19'09"	220.34'	12.76'	S84°54'41"E	12.76'
C46	180°00'00"	3.50'	11.00'	N00°39'47"W	7.00'	C125	2°33'58"	220.34'	9.87'	N44°22'48"W	9.87'
C47	10°24'02"	256.50'	46.56'	S84°08'12"W	46.50'	C126	57°16'00"	50.00'	49.97'	S69°37'25"W	47.92'
C48	180°00'00"	3.50'	11.00'	S11°03'49"E	7.00'	C127	4°56'01"	285.33'	24.57'	N02°51'56"W	24.56'
C49	10°24'02"	263.50'	47.83'	S84°08'12"W	47.77'	C128	2°14'59"	410.34'	16.11'	N16°30'21"E	16.11'
C50	90°18'03"	30.00'	47.28'	N45°30'45"W	42.54'	C129	2°50'43"	220.34'	10.94'	S87°58'42"W	10.94'
C51	11°30'56"	220.00'	44.22'	S83°34'45"W	44.14'	C130	41°25'04"	35.00'	25.30'	S64°47'28"E	24.75'
C52	12°03'36"	116.00'	24.42'	N83°51'05"E	24.37'	C131	21°22'56"	100.34'	37.44'	N07°09'10"E	37.23'
C53	28°37'58"	84.00'	41.98'	S75°33'54"W	41.54'	C132	38°47'48"	39.50'	26.75'	N09°22'50"W	26.24'
C54	14°30'52"	230.50'	58.39'	S53°59'29"W	58.24'	C133	61°41'03"	39.50'	42.53'	N40°51'35"E	40.50'
C55	183°11'18"	35.00'	111.90'	N44°19'25"E	69.97'	C134	43°14'04"	39.50'	29.81'	S86°40'51"E	29.10'
C56	150°25'13"	39.50'	103.70'	S15°27'11"E	76.38'	C135	0°32'03"	456.74'	4.26'	S00°23'55"E	4.26'
C57	138°28'59"	39.50'	95.47'	N20°54'17"E	73.87'	C136	6°06'51"	359.67'	38.38'	N14°34'25"E	38.36'
C58	6°53'52"	169.66'	20.43'	N11°06'30"E	20.41'	C137	5°25'57"	360.33'	34.17'	S14°54'52"W	34.15'
C59	89°50'54"	30.00'	47.04'	N45°35'14"W	42.37'	C138	5°09'46"	169.66'	15.29'	S43°04'54"E	15.28'
C60	18°38'11"	116.00'	37.73'	S09°58'53"E	37.56'	C139	0°52'40"	325.33'	4.98'	S30°09'06"E	4.98'
C61	19°39'52"	84.00'	28.83'	N09°28'02"W	28.69'	C140	2°33'42"	224.50'	10.04'	S49°38'22"W	10.04'
C62	3°56'36"	224.50'	15.45'	N38°36'49"E	15.45'	C141	10°44'09"	224.50'	42.07'	S84°24'51"W	42.00'
C63	14°34'25"	39.50'	99.08'	N43°04'43"E	75.07'	C142	10°47'35"	224.50'	42.29'	S73°38'59"W	42.23'
C64	7°20'52"	169.67'	21.76'	N85°19'49"E	21.74'	C143	3°01'06"	165.50'	8.72'	N88°16'23"E	8.72'
C65	7°20'52"	220.33'	28.26'	N85°19'49"E	28.24'	C144	4°28'00"	274.66'	21.41'	N02°35'44"W	21.41'
C66	90°00'00"	3.00'	4.71'	S45°15'30"E	4.24'	C145	5°27'36"	220.90'	21.05'	N02°59'30"W	21.04'
C67	90°00'00"	8.00'	12.57'	S45°15'30"E	11.31'	C146	9°45'49"	220.33'	37.55'	S09°40'32"W	37.50'
C68	1°25'23"	325.33'	8.08'	N37°53'40"W	8.08'	C148	6°05'45"	220.34'	23.44'	S02°47'22"W	23.43'
C69	1°50'35"	325.34'	10.47'	N01°17'01"W	10.47'	C149	12°16'52"	220.34'	47.23'	N06°23'56"W	47.14'
C70	5°07'40"	220.34'	18.72'	N02°12'07"E	19.71'	C150	7°28'01"	220.33'	28.71'	N16°16'23"W	28.69'
C71	9°47'30"	220.34'	37.65'	N09°39'42"E	37.61'	C151	10°26'08"	220.33'	40.13'	N25°13'27"W	40.08'
C72	44°54'51"	10.00'	7.64'	S02°11'37"E	7.64'	C152	3°35'53"	325.33'	20.43'	S47°27'43"E	20.43'
C73	2°48'33"	234.66'	11.51'	S02°08'02"E	11.50'	C153	11°35'10"	169.67'	34.31'	S38°32'38"W	34.25'
C74	4°09'28"	234.66'	17.03'	S01°21'00"W	17.03'	C154	51°34'40"	169.66'	152.73'	S06°57'43"W	147.63'
C75	4°45'12"	234.66'	19.47'	N43°17'11"W	19.46'	C155	26°50'10"	169.66'	79.47'	S32°14'42"E	78.74'
C76	22°37'12"	10.00'	3.95'	S35°57'38"E	3.92'	C156	40°54'29"	195.00'	139.23'	S66°07'01"E	136.29'
C77	133°34'40"	35.00'	81.60'	N19°31'06"E	64.33'						
C78	8°11'33"	35.00'	5.00'	S89°35'47"E	5.00'						

LINE TABLE			LINE TABLE		
LINE	BEARING	DISTANCE	LINE	BEARING	DISTANCE
L1	S45°39'47"E	46.71	L57	N89°24'03"E	21.11
L2	S45°39'47"E	48.17	L58	S00°15'30"E	20.67
L3	S44°20'13"W	35.37	L59	S00°15'30"E	20.67
L4	S45°39'47"E	28.39	L60	N89°36'05"E	58.06
L5	S44°20'13"W	20.50	L61	S89°20'13"W	23.27
L6	S46°52'06"E	9.31	L62	S45°39'47"E	11.37
L7	S89°44'09"W	15.23	L63	S41°24'58"W	23.39
L8	S89°46'55"W	20.00	L64	N62°31'42"E	20.00
L9	S00°15'30"E	4.17	L65	S41°24'58"W	56.07
L10	N89°44'30"E	1.13	L66	N89°29'19"E	15.51
L11	S48°21'31"W	48.12	L67	S53°39'23"E	54.42
L12	S89°20'13"W	35.46	L68	S42°19'45"W	60.07
L13	N44°19'38"E	23.53	L69	S45°39'47"E	16.48
L14	S19°23'08"E	38.42	L70	S66°12'54"E	27.80
L15	S00°21'44"E	13.05	L71	S66°12'54"E	23.52
L16	S45°40'35"E	27.00	L72	N89°44'30"E	36.78
L17	S66°53'29"E	27.33	L73	S79°21'38"W	51.82
L18	N74°17'26"E	13.93	L74	S45°55'33"W	40.67
L19	N89°20'13"E	9.08	L75	S10°00'51"W	41.04
L20	N89°20'13"E	31.96	L76	S24°06'20"E	16.5