

SPRUCE MEADOWS FILING NO. 1

A PART OF THE SOUTHEAST 1/4 OF SECTION 8 AND THE NORTHEAST 1/4 OF SECTION 17, T1S, R68W, OF THE 6TH P.M., CITY AND COUNTY OF BROOMFIELD, STATE OF COLORADO

★ See Affidavit of Correction
Reception No. 2004017393

DEDICATION AND OWNERSHIP:

BY THESE PRESENTS, THE UNDERSIGNED, BEING THE OWNER OF A PARCEL OF LAND LOCATED IN THE SOUTHEAST 1/4 OF SECTION 8 AND THE NORTHEAST 1/4 OF SECTION 17, TOWNSHIP 1 SOUTH, RANGE 68 WEST OF THE 6TH P.M., CITY AND COUNTY OF BROOMFIELD, STATE OF COLORADO, MORE PARTICULARLY DESCRIBED AS FOLLOWS:

BEGINNING AT THE NORTHWEST CORNER OF THE SOUTHEAST 1/4 OF SAID SECTION 8;

THENCE, S 89°42'15" E, 1143.77 FEET TO A POINT;
THENCE, S 51°43'13" E, 390.04 FEET TO A POINT;
THENCE, S 31°22'25" E, 135.50 FEET TO A POINT;
THENCE, S 15°42'30" E, 302.16 FEET TO A POINT;
THENCE, S 00°37'40" E, 214.19 FEET TO A POINT;
THENCE, S 12°04'15" W, 555.56 FEET TO A POINT;
THENCE, S 30°03'00" W, 272.49 FEET TO A POINT;
THENCE, S 41°20'50" W, 311.24 FEET TO A POINT;
THENCE, S 89°42'15" E, 1470.74 FEET TO A POINT;
THENCE, S 00°00'00" W, 767.26 FEET TO A POINT;
THENCE, S 00°06'36" E, 659.16 FEET TO A POINT;
THENCE, N 89°44'51" W, 630.34 FEET TO A POINT;
THENCE, S 00°05'35" E, 659.09 FEET TO A POINT;
THENCE, N 89°44'34" W, 1981.61 FEET TO A POINT;
THENCE, N 00°02'30" W, 658.93 FEET TO A POINT;
THENCE, N 00°02'30" W, 658.93 FEET TO A POINT;
THENCE, N 00°08'32" W, 2644.65 FEET TO THE POINT OF BEGINNING.

CONTAINING 178.57 ACRES, 7,778,434 SQ.FT. MORE OR LESS.

HAS LAID OUT, PLATTED AND SUBDIVIDED THE ABOVE DESCRIBED LAND, UNDER THE NAME AND STYLE OF "SPRUCE MEADOWS FILING NO. 1" AND BY THESE PRESENTS DEDICATES IN FEE SIMPLE TO THE CITY AND COUNTY OF BROOMFIELD FOR PUBLIC USE THE STREETS, PUBLIC WAYS AND TRACTS A AND D-M AS SHOWN ON THE PLAT AND GRANTS TO THE CITY AND COUNTY OF BROOMFIELD ALL EASEMENTS AS SHOWN OR NOTED ON THE PLAT FOR PUBLIC AND MUNICIPAL USES AND FOR USE BY FRANCHISEES OF THE CITY AND COUNTY AND FOR USE BY PUBLIC AND PRIVATE UTILITIES. TRACT A SUBJECT TO THE FOLLOWING TERMS AND CONDITIONS:

- 1.) TRACT A SHALL BE INCORPORATED IN THE BROOMFIELD MASTER TRAIL SYSTEM AND SHALL BE MAINTAINED BY THE CITY;
- 2.) THE OWNER, ITS SUCCESSOR AND ASSIGNS, MAY CONSTRUCT AND MAINTAIN, BRIDGE AND ROADWAY CROSSINGS OVER AND ACROSS TRACT A, AND MAY INSTALL AND MAINTAIN UTILITY AND/OR DRAINAGE IMPROVEMENTS UNDER, OVER AND ACROSS TRACT A, AS MAY BE NECESSARY TO SERVE SPRUCE MEADOWS FILING NO. 1, SUBJECT TO BROOMFIELD'S PRIOR APPROVAL OF THE OWNER'S CONSTRUCTION PLANS FOR SUCH CONSTRUCTION OR CROSSING, WHICH APPROVAL SHALL NOT BE UNREASONABLY WITHHELD.

3) TRACT A INCLUDES THE COMMUNITY DITCH, WHICH IS SUBJECT TO AN EASEMENT AND RIGHT OF WAY FOR RESERVOIR AND DITCHES. THE DEDICATION OF TRACT A IS EXPRESSLY SUBJECT TO THE INTERESTS OF THE FARMERS RESERVOIR AND IRRIGATION COMPANY, AND OTHERS AS THEIR INTERESTS IN THE COMMUNITY DITCH MAY APPEAR, THEIR SUCCESSORS AND ASSIGNS.


OWNER:

By: Ralph Clyde Spruce
Ralph Clyde Spruce
NOTARY CERTIFICATE:
State of Colorado

City and County of Denver) ss
SUBSCRIBED and sworn to before me this 6th day of MAY
2002, by Ralph Clyde Spruce
WITNESS my hand and official seal.

My commission expires 4-26-05
Notary Public Paula Lindamood

SHEET 1 of 5

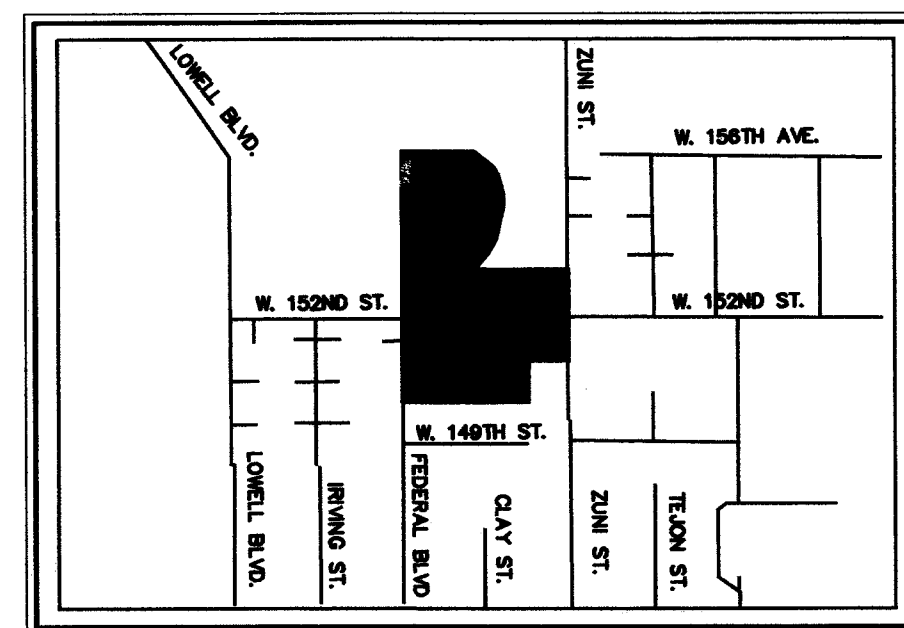**VICINITY MAP**

1" = 3000'

SHEET INDEX:

- 1 TITLE SHEET
- 2 TITLE SHEET
- 3 FINAL PLAT
- 4 FINAL PLAT
- 5 CURVE TABLES

LAND USE:

73 Lots
Public Roadways
Open Space & Irrigation

151.42 ac.
17.48 ac.
9.67 ac.
178.57 ac.

OWNER:

By: Michael Richardson
Spruce Meadows, LLC, A Colorado Limited Liability Company
Michael Richardson, Manager

NOTARY CERTIFICATE:
State of Colorado

Douglas County) ss
SUBSCRIBED and sworn to before me this 6th day of MAY
2002, by Michael Richardson, Manager of Spruce Meadows, LLC
WITNESS my hand and official seal.

My commission expires 4-26-05
Notary Public Paula Lindamood

LIENHOLDERS:

The Spruce Family Charitable Remainder Trust

By: Norman L. Spruce
State of Colorado) ss
City and County of Denver

SUBSCRIBED and sworn to before me this 6th day of May, 2002 by
Norman L. Spruce as Trustee of The Spruce Family Charitable Remainder Trust.

Witness my hand and official seal.

My commission expires 4-26-05
Notary Public Paula Lindamood

LIENHOLDERS:

The Norman L. Spruce Trust
By: Norman L. Spruce, Trustee

The Alice F. Spruce Trust
By: Alice F. Spruce, Trustee

State of Colorado)
City and) ss
County of Denver

SUBSCRIBED and sworn to before me this 6th day of MAY, 2002 by
Norman L. Spruce as Trustee of The Norman L. Spruce Trust and by Alice F. Spruce as Trustee of The Alice F. Spruce Trust.

Witness my hand and official seal.

My commission expires 4-26-05
Notary Public Paula Lindamood

The Kenneth W. and Maxine H. Spruce Trust

By: Kenneth W. Spruce, Trustee
By: Maxine H. Spruce, Trustee

State of Colorado)
City and) ss
County of Broomfield

SUBSCRIBED and sworn to before me this 9th day of May, 2002 by
Kenneth W. Spruce as Trustee and Maxine H. Spruce as Trustee of The Kenneth W. and Maxine H. Spruce Trust.

Witness my hand and official seal.

My commission expires 4-26-05
Notary Public Paula Lindamood

Good & Good, P.C.

By: Timothy D. Good, Pres.

State of Colorado)
City and) ss
County of Denver

SUBSCRIBED and sworn to before me this 7th day of MAY, 2002
by TIMOTHY D. GOOD as PRESIDENT

of Good & Good, P.C.

Witness my hand and official seal.

My commission expires 4-26-05
Notary Public Paula Lindamood

Notice:
According to state law, you must commence any legal action based upon any defect in this survey within 3 years after you first discover such defect. In no event may any action based upon any defect of this survey be commenced more than 10 years after the date of certification shown hereon.

Futura Engineering Inc.
Engineering Consultants and Surveyors

12741 East Caley Avenue, Suite 126
Englewood, Colorado 80111 - (303) 649-9292
FAX (303) 649-9499

DATE: APRIL 30, 2002

DRAWN: MPD

CHECKED: DJG

PRJL NO. 04-010.00

Sheet 1 of 5

DRAWING NUMBER
FINAL PLATDRAWING NUMBER
SPRUCE MEADOWS
FILING 1SAFECO PRODUCTS • NEW HOPE, MINNESOTA
REORDER BY PART NUMBER 6552SAFECO PRODUCTS • NEW HOPE, MINNESOTA
REORDER BY PART NUMBER 6552

J:\Project Folders\04-010.00\Survey Plans\Sheet 01 Plat CURRENT Spruce Meadows.dwg 05/03/2002 01:55:50 PM MDT

DRAWING NUMBER

FINAL PLAT

SAFCO PRODUCTS • NEW HOPE, MINNESOTA
RECORDER BY PART NUMBER 6552

POSITION LINE OF PRINT ON THIS LINE

DRAWING NUMBER

SPRUCE MEADOWS
FILING 1SAFCO PRODUCTS • NEW HOPE, MINNESOTA
RECORDER BY PART NUMBER 6552


POSITION LINE OF PRINT ON THIS LINE

J:\Project Folders\04-010.00\Survey Plans\Sheet 01 Plat CURRENT Spruce Meadows.dwg 05/02/2002 10:24:23 AM MDT

SPRUCE MEADOWS FILING NO. 1

A PART OF THE SOUTHEAST 1/4 OF SECTION 8 AND
THE NORTHEAST 1/4 OF SECTION 17, T1S, R68W, OF THE 6TH P.M., CITY
AND COUNTY OF BROOMFIELD, STATE OF COLORADO

SHEET 2 of 5

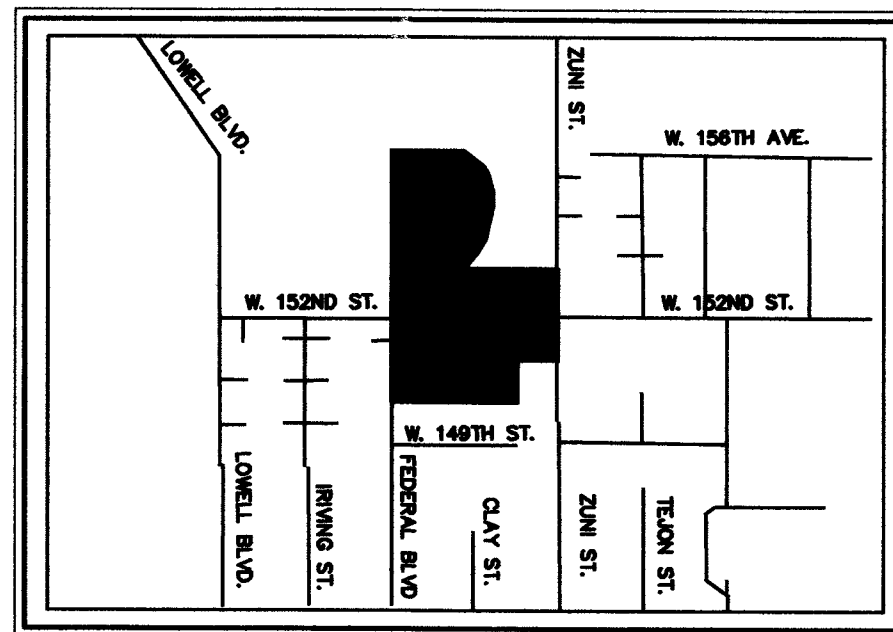

VICINITY MAP

1" = 3000'

NOTES AND RESTRICTIONS:

- All lots are subject to the following utility easements: 20.00' width, 10.00' each side of abutting rear lot lines; 10.00' width, 5.00' each side of abutting side lot lines; 7.00' along front lot lines, adjacent to public streets.
- Complete specifications and construction plans shall be submitted to the North Metro Fire District for review and approval.
- All lots containing the equestrian easement are restricted from placing fences or buildings within the easement.
- The Spruce Meadows Homeowners Association shall be responsible for the maintenance of equestrian easements along all affected lots.
- Surfaced access roads capable of withstanding the imposed loads of fire apparatus and all required fire hydrants shall be installed and made serviceable prior to and during construction.
- Right-of-way for ingress and egress for emergency vehicles is granted over, across, on and through any and all private roads and drives.
- All private roads and drives are hereby designated as fire lanes. When required, all fire lanes shall be posted "No Parking-Fire Lane". All fire lanes shall be included into the City and County Of Broomfield program for enforcement of private property parking.
- All internal roads and drainage facility construction shall be in accordance with Street Construction Plans, Pavement Design, Grading & Erosion Control Plan, and a Final Drainage Plan submitted to and approved by the City and County Of Broomfield. Prior to issuance of certificates of occupancy for homes within the subdivision, all improvements required in accordance with approved plans by the City and County Of Broomfield, shall have received preliminary acceptance by the Department of Public Works, unless collateral has been posted in the amount specified in Exhibit "C" of the Subdivision Agreement that is filed with the Subdivision Plat to guarantee completion of such improvements.
- Notice is given that this subdivision will be subject to recorded declaration of covenants, conditions, and restrictions. The City and County of Broomfield is not responsible for enforcement of these recorded covenants, conditions, and restrictions that may be filed against this Subdivision Plat.
- Tracts B,C,N and O shall be deeded to the Spruce Meadows Homeowners Association for Open Space and Drainage and shall be owned and maintained by the Spruce Meadows Homeowners Association. Tracts D-M shall be maintained by the Spruce Meadows Homeowners Association.
- Lot areas are calculated to the centerline of roads and streets for all lots greater than 2.5 acres. All other lots are calculated to the street right of way.
- The Spruce Meadows Homeowners Association shall be responsible for ensuring the regular maintenance and inspection of individual sewage disposal systems.
- The Spruce Meadows Homeowners Association shall be responsible for the maintenance of all drainage ponds within the 75 ft easement along the community ditch and the drainage ponds in lots 17-19, 42, 43, 50, 64, 65, 67, 68, and 73. This includes both cleaning the water quality structures to prevent clogging, and controlling mosquitos.
- The Spruce Meadows Homeowners Association shall be responsible for the maintenance of utility easements between lots 5,6,8,& 9, as well as maintaining and mowing all V-ditches within drainage easements along property lines in lots 18, 23, 29 and 68. No fences or structures shall be placed within drainage easement lines.
- The Individual Sewage Disposal System (ISDS) for lot 9 will be located with a southern exposure. There will be no driveway constructed at this location.
- The owners of private property containing a traffic sight triangle as defined in the city standard are prohibited from erection of, or growing any obstructions over 2 1/2 feet in height within said triangle as measured from the highest curb top elevation directly adjacent to the traffic sight triangle.
- The Colorado coordinate system hereon shown is defined as order C 2-1, 1:50,000 as described in the "Geometric Geodetic Accuracy Standards and Specifications for Using gps Relative Positioning Techniques and/or Standards and Specifications for Geodetic Control Networks" by the Federal Geodetic Control Committee.

ATTORNEY'S CERTIFICATE:

I, JOHN M. SPILLANE, AN ATTORNEY AT LAW LICENSED TO PRACTICE IN THE STATE OF COLORADO, REPRESENT TO THE CITY OF BROOMFIELD THAT THE OWNER AND SUBDIVIDER DEDICATING ANY STREET, EASEMENT, RIGHT-OF-WAY, PARCEL OR TRACT HEREON OWNS THEM IN FEE SIMPLE, FREE AND CLEAR OF ALL LIENS AND ENCUMBRANCES, AND THE CITY OF BROOMFIELD MAY RELY UPON THIS REPRESENTATION IN ACCEPTING SUCH DEDICATIONS, SUBJECT TO THE NOTES PERTAINING TO TRACT A ABOVE.

ATTORNEY John M. Spillane REGISTRATION NO. 11542 DATE: 5/7/2002

SURVEYOR'S CERTIFICATE:

I, Donald J. Gillard, a registered land surveyor, registered in the State of Colorado, do hereby certify that there are no roads, pipelines, irrigation ditches, or other easements in evidence or known by me to exist on or across the hereinbefore described property except as shown on this plat. I further certify that I have made the survey by this plat, that this plat accurately represents said survey, and that all monuments exist as shown hereon.

Donald J. Gillard PLS No. 13487 Date May 6, 2002
for and on behalf of Futura Engineering Inc.
Futura Engineering Inc. PLS No. 13487

LAND USE REVIEW COMMISSION CERTIFICATE:

THIS FINAL PLAT IS RECOMMENDED FOR APPROVAL BY THE CITY OF BROOMFIELD LAND USE REVIEW COMMISSION THIS 8th DAY OF

October, 2002.
John Malone Chairman David Chagnon Secretary

CITY COUNCIL CERTIFICATE:

THIS FINAL PLAT IS HEREBY APPROVED AND THE DEDICATIONS ACCEPTED BY THE CITY COUNCIL OF THE CITY OF BROOMFIELD, COLORADO, ON THIS 23rd DAY OF

October, 2002.
Chris Stuart Mayor Tricia Kegans City Clerk Deputy

RECORDER'S CERTIFICATE:

STATE OF COLORADO

CITY AND COUNTY OF BROOMFIELD

I HEARBY CERTIFY THAT THIS INSTRUMENT WAS FILED FOR RECORD IN MY OFFICE ON THE _____ DAY OF _____, _____ AT _____ O'CLOCK _____ M.
IN BOOK _____ AT PAGE _____ FILE _____
MAP, _____ RECEPTION NO. _____

CLERK AND RECORDER

BY: _____

BASIS OF BEARING:

THE BEARINGS FOR THIS PLAT ARE BASED ON CITY GIS LAND POSITIONS GPS No. 3 AND GPS No. 4 BEARING NORTH 10°23'14" EAST.

Notice:

According to state law, you must commence any legal action based upon any defect in this survey within 3 years after you first discover such defect. In no event may any action based upon any defect of this survey be commenced more than 10 years after the date of certification shown hereon.

*See Affidavit of Correction Receipt No 2004017398

Futura Engineering Inc.
Engineering Consultants and Surveyors

12741 East Caley Avenue, Suite 126
Englewood, Colorado 80111 - (303) 649-9292
FAX (303) 649-9499

DATE: APRIL 30, 2002

DRAWN: MPD

CHECKED: DJG

PROJ. NO. 04-010.00

Sheet 2 of 5

DRAWING NUMBER
FINAL PLAT




DRAWING NUMBER
SPRUCE MEADOWS FILING 1

J:\Project Folders\04-010.00\email\GIS TO BRMFLD 5-3-02\Sheet 03 & 04 Plat Current Spruce Meadows.dwg 05/03/2002 01:23:13 PM MDT

SPRUCE MEADOWS FILING NO. 1

A PART OF THE SOUTHEAST 1/4 OF SECTION 8 AND
THE NORTHEAST 1/4 OF SECTION 17, T1S, R68W OF THE 6th P.M., CITY
AND COUNTY OF BROOM FIELD, STATE OF COLORADO


SHEET 3 of 5

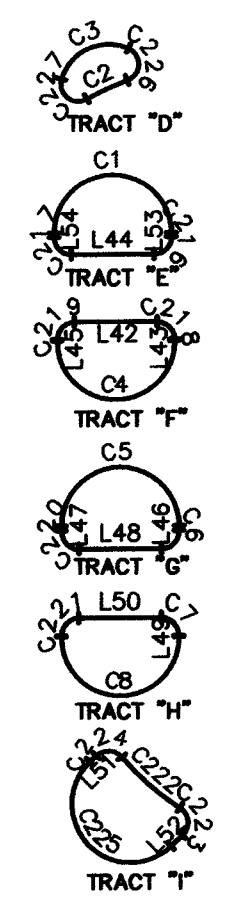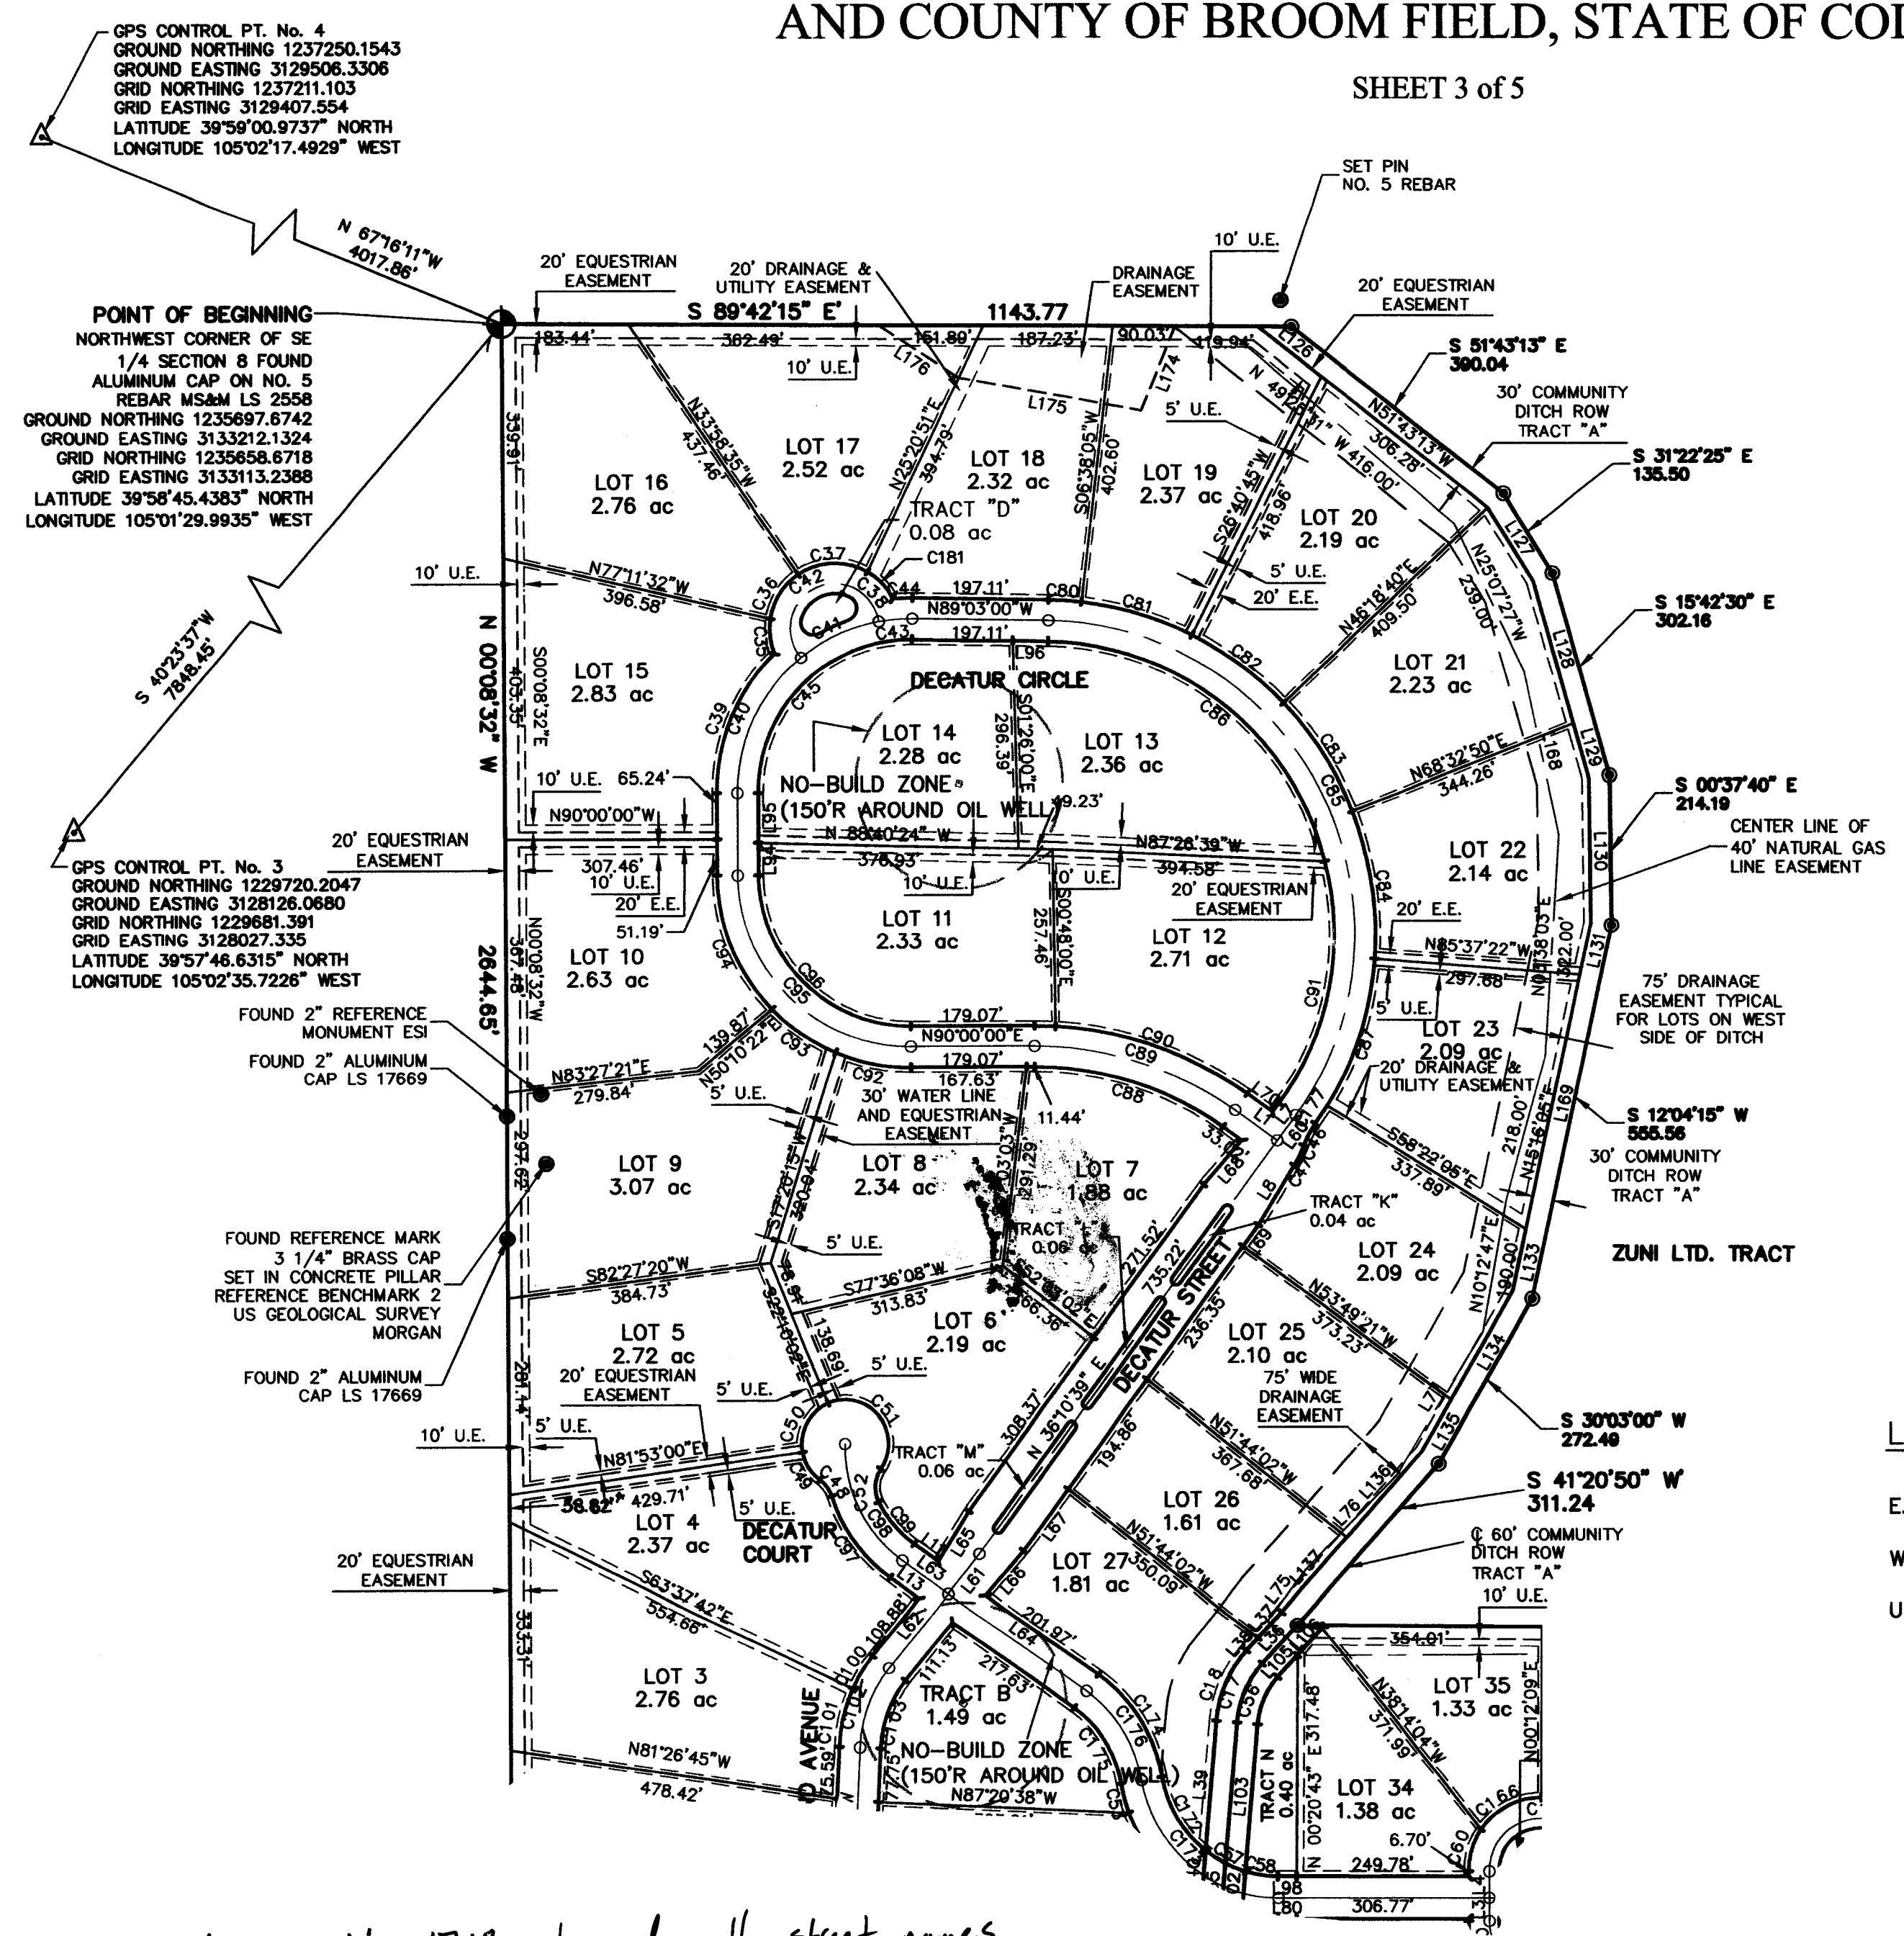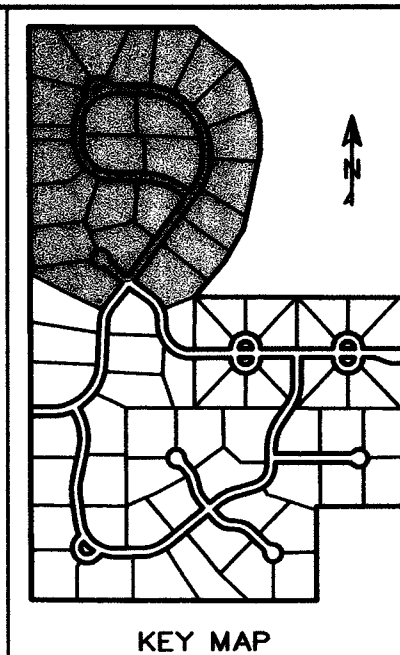

LEGEND

- E.E. EQUESTRIAN EASEMENT
- W.L.E. WATER LINE EASEMENT
- U.E. UTILITY EASEMENT

GRAPHIC SCALE

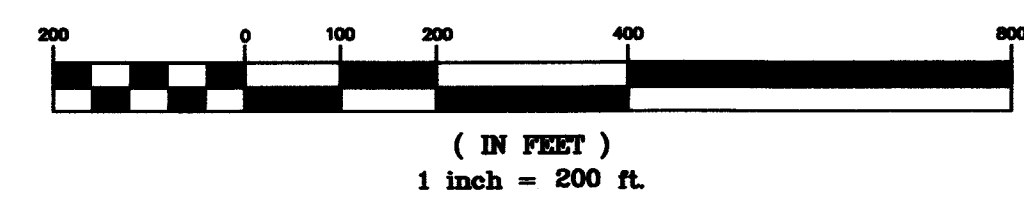

* Ordinance No. 1718 changed all street names.

* See Affidavit of Correction Receipt No. 2004017398

Futura Engineering Inc. Engineering Consultants and Surveyors 12741 East Caley Avenue, Suite 126 Englewood, Colorado 80111 - (303) 649-9292 FAX (303) 649-9499	DATE: APRIL 30, 2002
	DRAWN: MPD
	CHECKED: TWD
	PROJ. NO. 04-010.00
Sheet 3 of 5	

DRAWING NUMBER
FINAL PLAT

DRAWING NUMBER
SPRUCE MEADOWS FILING 1





LEGEND

- E.E. EQUESTRIAN EASEMENT
- W.L.E. WATER LINE EASEMENT
- U.E. UTILITY EASEMENT

SPRUCE MEADOWS FILING NO. 1

A PART OF THE SOUTHEAST 1/4 OF SECTION 8 AND
THE NORTHEAST 1/4 OF SECTION 17, T1S, R68W OF THE 6th P.M., CITY
AND COUNTY OF BROOMFIELD, STATE OF COLORADO

SHEET 4 of 5

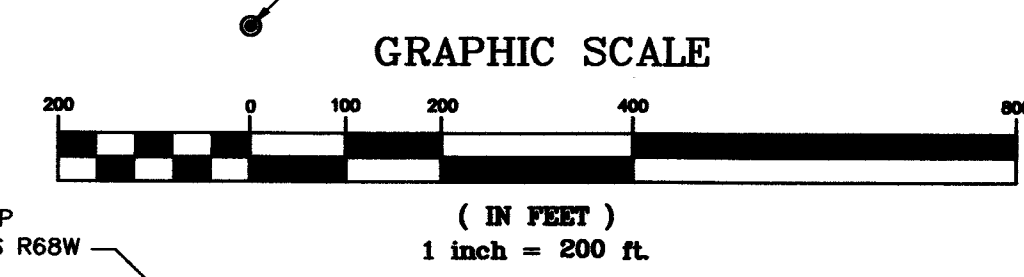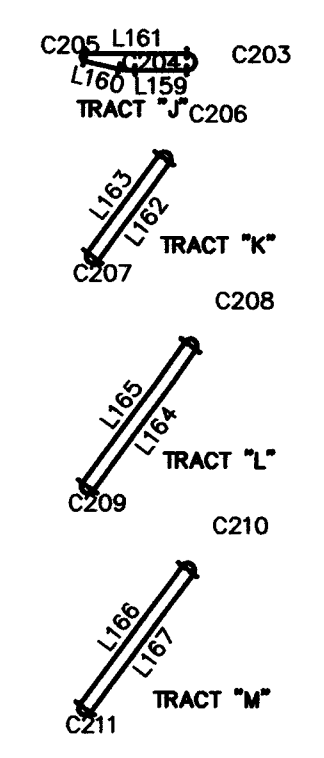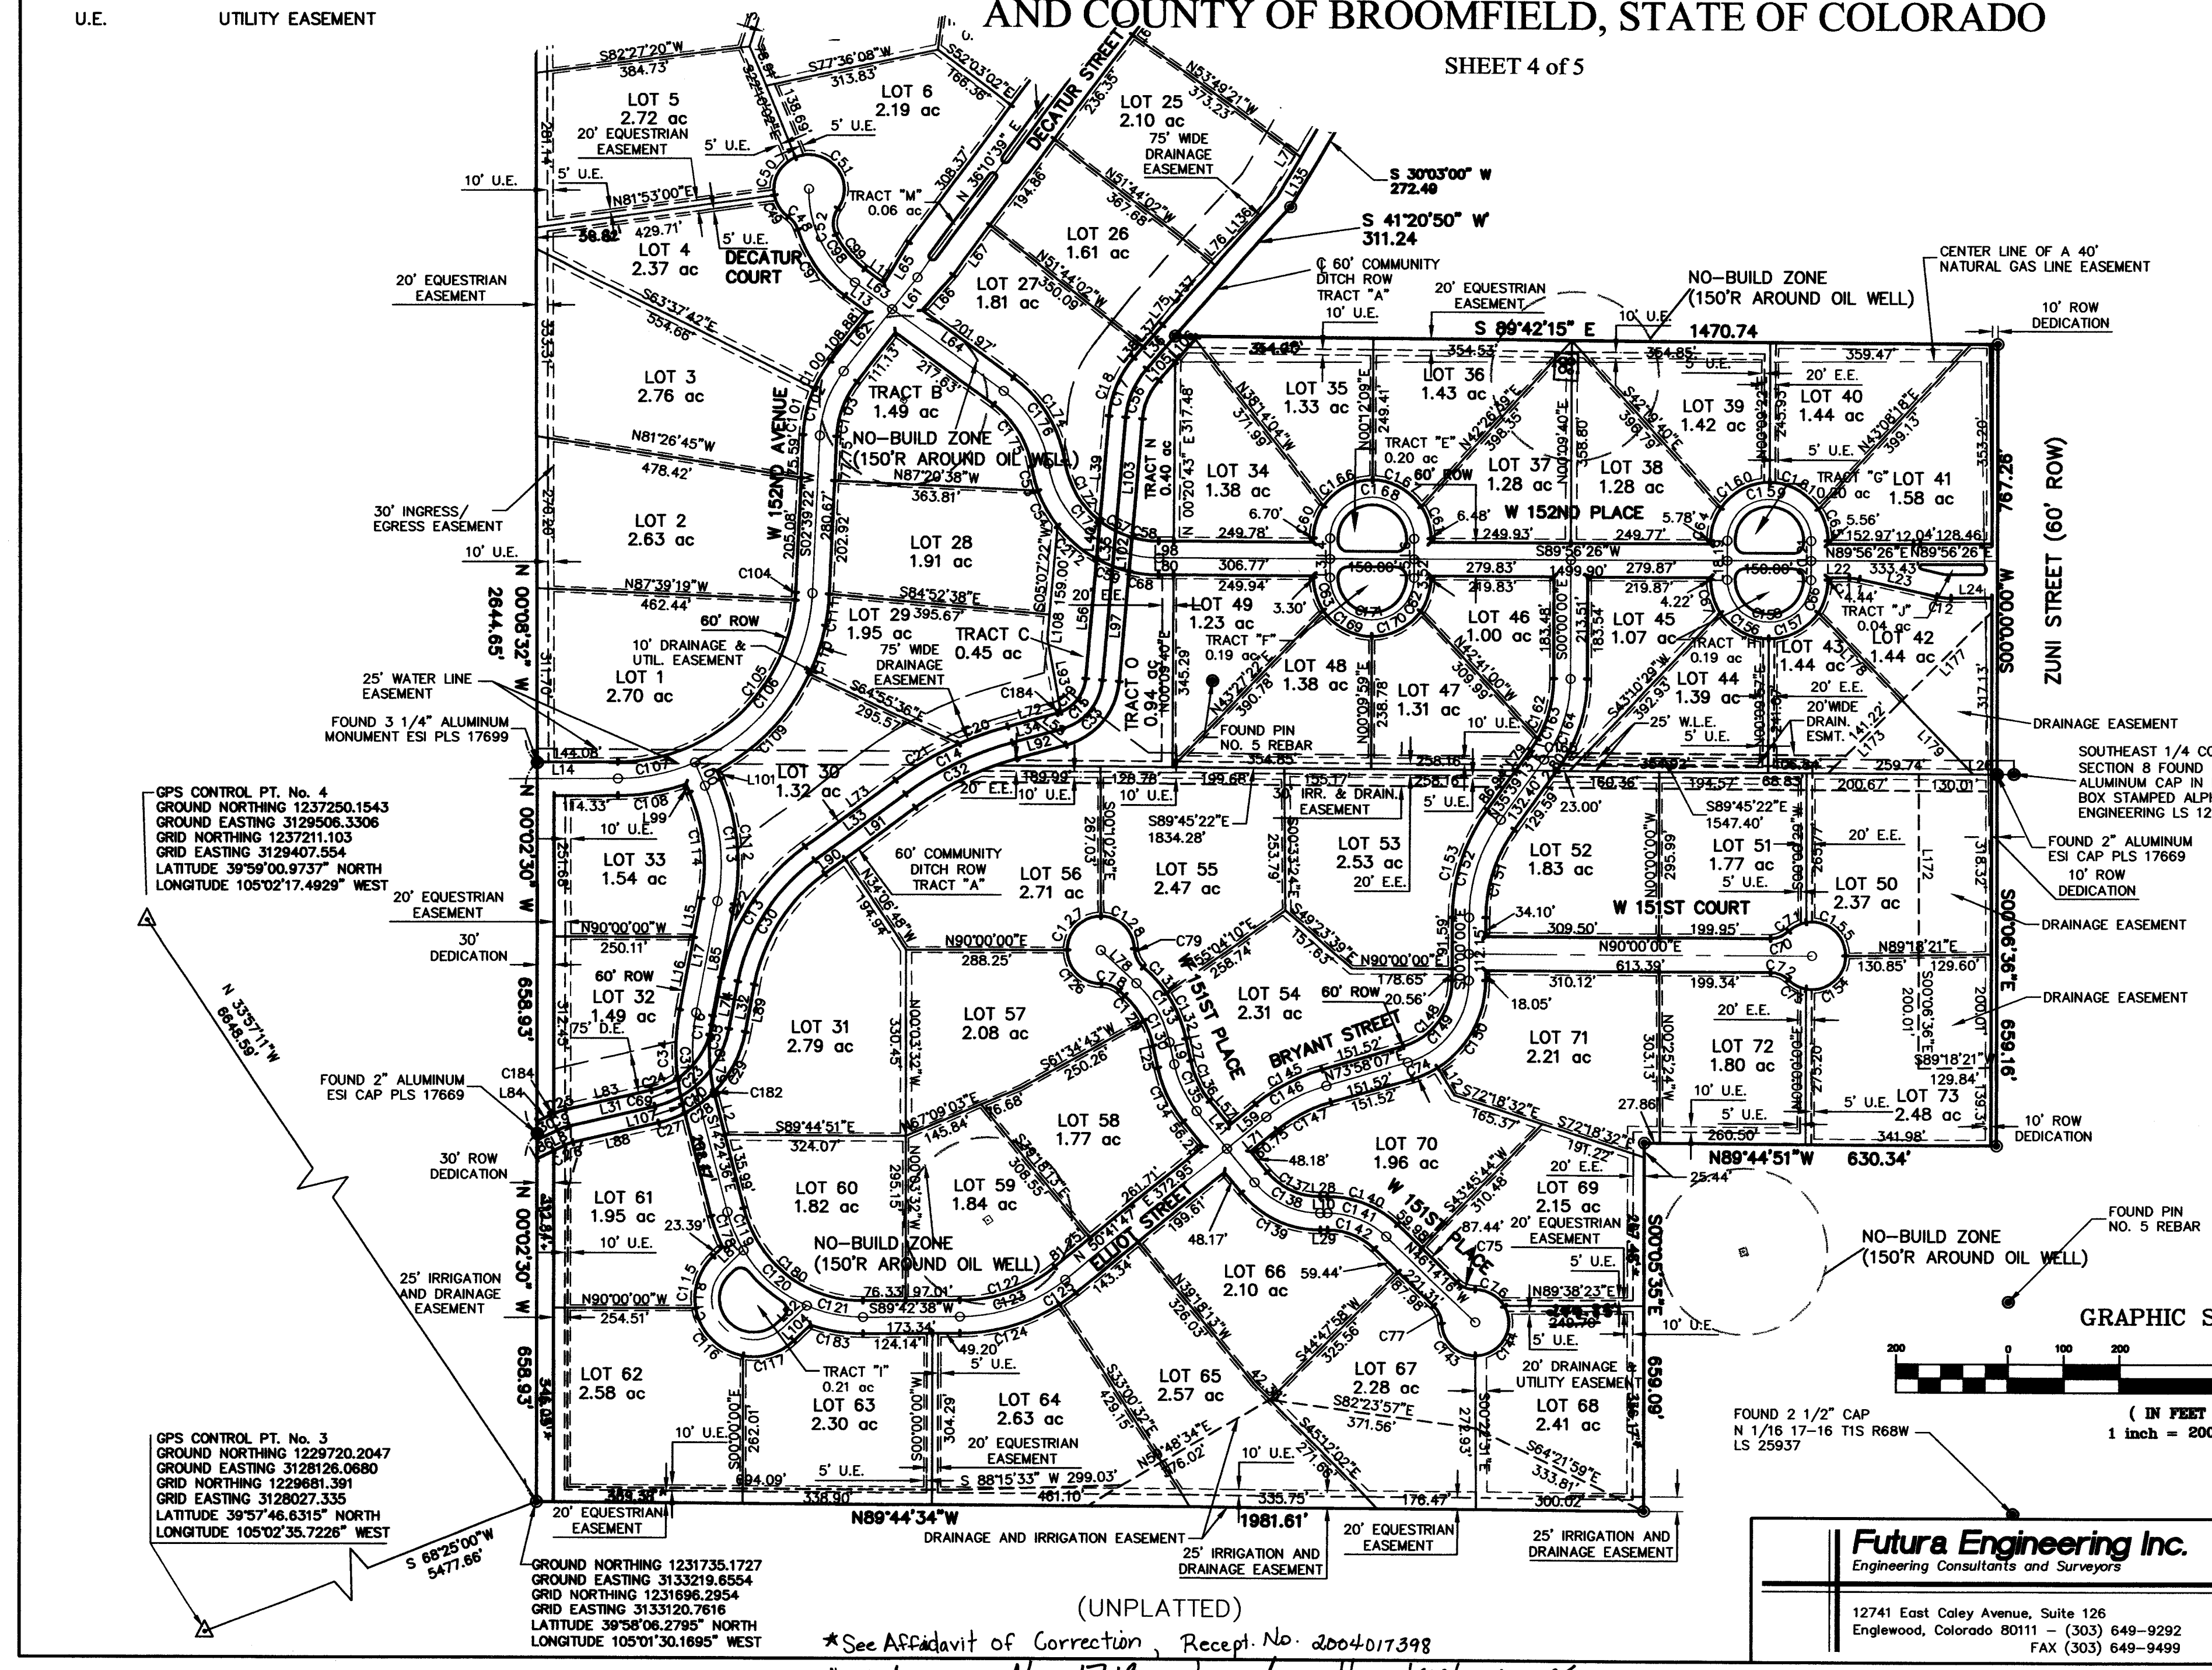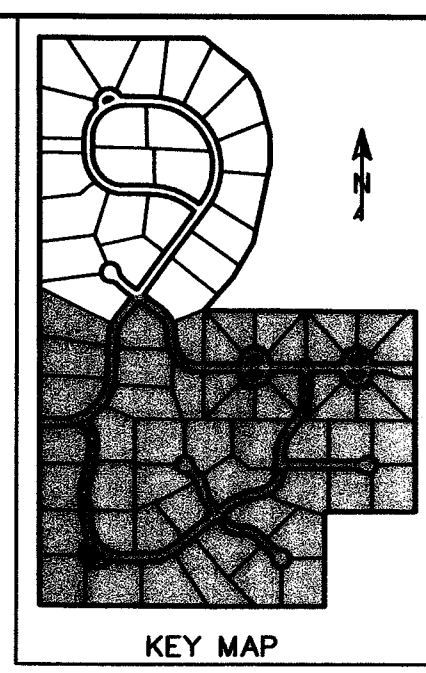

(UNPLATTED)
*See Affidavit of Correction, Recept. No. 2004017398
* Ordinance No. 171B changed all street names.

Futura Engineering Inc.
Engineering Consultants and Surveyors

12741 East Coley Avenue, Suite 126
Englewood, Colorado 80111 - (303) 649-9292
FAX (303) 649-9499

DATE: APRIL 30, 2002
DRAWN: MPD
CHECKED: DJG
PROJ. NO. 04-010.00
Sheet **4** of **5**

5/5

DRAWING NUMBER

FINAL PLAT

DRAWING NUMBER

SPRUCE MEADOWS
FILING 1

SACFO PRODUCTS • NEW HOPE, MINNESOTA
REORDER BY PART NUMBER 6552

SACFO PRODUCTS • NEW HOPE, MINNESOTA
REORDER BY PART NUMBER 6552

POSITION EDGE OF PRINT

POSITION EDGE OF PRINT

SPRUCE MEADOWS FILING NO. 1

A PART OF THE SOUTHEAST 1/4 OF SECTION 8 AND
THE NORTHEAST 1/4 OF SECTION 17, T1S, R68W, OF THE 6TH P.M., CITY
AND COUNTY OF BROOMFIELD, STATE OF COLORADO

SHEET 5 of 5

LINE TABLE		
LINE	LENGTH	BEARING
L1	75.00	S53°49'21"E
L2	72.47	S14°24'36"E
L3	33.33	N00°00'00"E
L4	36.67	N00°00'00"E
L5	33.49	S00°00'00"E
L6	36.51	S00°00'00"E
L7	15.50	N36°10'39"E
L8	99.51	N31°23'50"E
L9	39.86	S12°34'57"E
L10	12.84	N89°26'06"E
L11	42.90	N54°01'47"W
L12	57.47	S31°42'25"E
L13	51.14	N54°01'47"W
L14	144.20	S89°43'00"W
L15	70.40	S10°57'05"W
L16	130.35	S10°57'05"W
L17	200.75	N00°00'00"E
L18	34.25	N00°00'00"E
L19	35.75	N00°00'00"E
L20	34.41	S00°00'00"E
L21	35.59	S00°00'00"E
L22	38.32	N89°56'26"E
L23	141.58	S77°21'56"E
L24	51.00	N89°56'26"E
L25	39.86	S12°34'57"E
L26	32.93	S89°45'09"E
L27	39.86	S12°34'57"E
L28	12.84	N89°26'06"E
L29	12.84	N89°26'06"E
L30	40.32	S63°47'55"W
L31	157.35	S76°53'40"W
L32	84.81	S10°53'29"W
L33	200.42	S53°52'48"W
L34	91.85	S74°21'09"W
L35	470.38	S04°58'21"W
L36	77.57	S41°20'50"W
L37	52.25	S41°20'50"W
L38	25.32	S41°20'50"W
L39	186.15	S04°58'21"W
L40	67.99	S04°58'21"W
L41	86.23	S39°17'57"E
L42	86.00	S89°56'26"E
L43	0.73	N00°00'00"E
L44	86.00	N89°56'26"E
L45	1.37	S00°00'00"E
L46	4.54	N00°00'00"E
L47	4.63	S00°00'00"E
L48	86.00	N89°56'26"E
L49	1.46	N00°00'00"E
L50	86.00	S89°56'26"E
L51	9.52	S46°14'27"W
L52	16.44	N46°29'06"E
L53	4.54	N00°00'00"E
L54	4.63	S00°00'00"E
L55	216.24	S04°58'21"W
L56	56.22	S39°17'57"E
L57	74.54	S62°40'32"E
L58	60.75	N50°41'47"E
L59	45.50	N36°10'39"E
L60	72.75	S38°07'02"W
L61	140.03	S38°07'02"W
L62	82.29	N54°01'47"W
L63	246.52	N54°01'47"W
L64	84.52	S31°23'50"W
L65	84.21	N40°57'28"E
L66	110.21	N36°10'39"E
L67	84.25	S40°57'28"E
L68	38.47	N36°10'39"E
L69	45.00	S53°49'21"E
L70	90.75	N50°41'47"E
L71	91.85	S74°21'09"W
L72	200.42	S53°52'48"W
L73	84.81	S10°53'29"W
L74	91.85	S74°21'09"W
L75	93.00	N36°51'13"E
L76	191.00	N41°02'24"E
L77	241.00	N31°21'55"E
L78	87.14	S47°08'44"E
L79	45.45	N35°39'13"E
L80	26.80	N89°56'26"E
L81	46.46	N46°14'27"E
L82	60.61	N46°29'06"E
L83	157.35	S76°53'40"W
L84	25.59	S63°47'55"W
L85	200.75	S10°57'05"W
L86	33.42	S63°47'55"W
L87	21.63	S63°47'55"W
L88	157.35	S76°53'40"W
L89	84.81	S10°53'29"W
L90	45.18	S53°52'48"W
L91	155.25	S53°52'48"W
L92	91.85	S74°21'09"W
L93	133.11	S10°27'33"E
L94	45.41	S00°00'00"E
L95	70.02	S00°00'00"E
L96	51.32	S00°00'00"E
L97	199.07	S04°58'21"W
L98	27.02	N89°56'26"E
L99	16.85	S23°32'12"E
L100	45.46	S23°32'12"E

LINE TABLE		
LINE	LENGTH	BEARING
L101	16.65	S23°32'12"E
L102	60.84	S04°58'21"W
L103	210.47	S04°58'21"W
L104	41.57	N46°29'06"E
L105	43.04	S41°20'50"W
L106	54.13	S41°20'50"W
L107	17.20	S14°24'36"E
L108	44.23	S05°07'22"W
L109	116.80	N51°43'13"W
L110	125.99	N31°22'25"W
L111	212.42	N15°42'30"W
L112	81.65	N15°42'30"W
L113	206.88	N00°37'40"W
L114	77.06	N12°04'15"E
L115	92.47	N12°04'15"E
L116	179.36	N30°03'00"E
L117	85.41	N30°03'00"E
L118	165.49	S41°20'50"W
L119	143.00	S41°20'50"W
L120	54.04	N89°56'26"E
L121	37.50	S77°21'56"E
L122	106.44	S89°56'26"E
L123	126.00	N36°10'39"E
L124	126.00	S36°10'39"W
L125	181.00	N36°10'39"E
L126	181.00	S36°10'39"W
L127	181.00	N36°10'39"E
L128	181.00	S36°10'39"W
L129	237.00	N11°53'58"W
L130	377.95	N12°04'15"E
L131	321.98	S00°06'36"E
L132	167.08	N45°07'25"E
L133	131.88	N21°54'48"E
L134	268.15	S79°35'48"E
L135	138.92	N56°45'43"W
L136	225.92	N45°07'25"E
L137	217.90	N43°41'23"W
L138	184.10	N43°41'23"W

CURVE TABLE					
CURVE	LENGTH	RADIUS	CHORD BEARING	DELTA	CHORD
C1	192.16'	61.17'	S90°00'00"W	180°00'00"	122.33'
C2	46.25'	263.83'	S65°21'37"W	100°02'39"	46.19'
C3	87.41'	50.67'	S65°21'37"W	98°49'59"	78.97'
C4	192.16'	61.17'	N90°00'00"E	180°00'00"	122.33'
C5	192.16'	61.17'	S90°00'00"W	180°00'00"	122.33'
C6	28.52'	18.17'	N44°58'13"E	89°56'26"	25.68'
C7	28.55'	18.17'	N45°01'47"W	90°03'34"	25.70'
C8	192.16'	61.17'	N90°00'00"E	180°00'00"	122.33'
C9	22.86'	100.00'	S70°20'47"W	13°05'45"	22.81'
C10	201.59'	175.00'	N43°53'34"E	66°00'11"	190.63'
C11	18.17'	82.00'	N83°42'45"W	12°41'38"	18.13'
C12	26.14'	118.00'	S83°42'45"E	12°41'38"	26.09'
C13	262.60'	350.00'	S32°23'08"W	42°59'19"	256.49'
C14	213.37'	600.00'	S64°08'53"W	20°22'31"	212.25'
C15	121.09'	100.00'	N39°39'46"E	69°22'47"	113.83'
C16	34.00'	320.00'	S07°54'27"W	6°05'15"	33.98'
C17	95.23'	150.00'	S23°09'36"W	36°22'29"	93.64'
C18	114.27'	180.00'	S23°09'36"W	36°22'29"	112.36'
C19	78.30'	70.00'	N37°00'59"E	64°05'15"	74.28'
C20	93.03'	630.00'	S70°07'20"W	82°73'37"	92.94'
C21	131.01'	630.00'	S58°56'05"W	11°54'54"	130.78'
C22	285.11'	380.00'	S32°23'08"W	42°59'19"	278.47'
C23	97.86'	145.00'	N37°06'14"E	38°40'09"	96.01'
C24	51.77'	145.00'	N66°39'59"E	20°27'21"	51.49'
C25	21.99'	130.00'	S72°02'59"W	9°41'23"	21.96'
C26	16.00'	70.00'	S70°20'47"W	13°05'45"	15.96'
C27	49.82'	205.00'	N69°55'55"E	13°55'29"	49.70'
C28	64.92'	205.00'	N53°53'51"E	18°08'40"	64.65'
C29	121.41'	205.00'	N27°51'30"E	33°56'02"	119.65'
C30	240.09'	320.00'	S32°23'08"W	42°59'19"	234.50'
C31	154.92'	350.00'	S01°43'46"E	25°21'41"	153.66'
C32	202.70'	570.00'	S64°08'53"W	20°22'31"	201.64'
C33	157.42'	130.00'	N39°39'45"E	69°22'47"	147.98'
C34	122.22'	390.00'	S01°44'15"W	88°25'39"	121.89'
C35	50.89'	84.50'	S06°52'32"E	30°53'15"	50.33'
C36	77.94'	84.50'	S33°11'45"W	47°15'19"	76.75'
C37	106.50'	94.50'	S88°06'22"W	64°33'55"	100.86'
C38	53.86'	94.50'	N43°17'08"W	32°39'06"	53.13'
C39	223.10'	280.00'	S22°49'33"W	45°39'05"	217.24'
C40	222.47'	250.00'	S25°29'37"W	50°59'14"	215.21'
C41	125.43'	250.00'	S65°21'37"W	28°44'46"	124.12'
C42	238.29'	64.50'	S65°21'37"W	211°39'37"	124.12'
C43	48.94'	250.00'	S85°20'30"W	11°13'00"	48.86'
C44	28.74'	280.00'	S88°00'35"W	5°52'51"	28.73'
C45	349.22'	220.00'	S45°28'30"W	90°57'00"	313.70'
C46	35.16'	134.00'	S27°56'35"W	15°01'58"	35.06'
C47	32.17'	188.00'	N25°54'43"E	10°58'15"	32.12'
C48	29.70'	46.00'	N35°42'28"W	36°59'33"	29.19'
C49	48.09'	63.00'	S32°20'15"E	43°43'59"	46.93'
C50	85.25'	63.00'	S28°17'46"W	77°32'02"	78.90'
C51	162.75'	63.00'	N38°55'45"W	148°00'57"	121.12'
C52	49.68'	46.00'	S04°08'30"W	61°52'28"	47.30'
C53	43.49'	230.00'	S15°00'49"E	10°50'06"	43.43'
C54	72.43'	230.00'	S49°27'08"E	18°02'32"	72.13'
C55	17.41'	145.00'	N1°19'49"E	8°52'41"	17.40'
C56	76.18'	120.00'	S23°09'36"W	36°22'29"	74.91'
C57	85.14'	170.00'	S62°57'50"E	21°57'14"	84.74'
C58	47.82'	170.00'	S82°00'01"E	16°07'06"	47.67'
C59	62.60'	230.00'	S89°03'33"E	15°35'41"	62.41'
C60	62.59'	105.00'	S17°04'41"W	34°09'22"	61.67'
C61	62.20'	105.00'	N16°58'15"W	33°56'30"	61.30'
C62	63.02'	105.00'	N17°11'38"E	34°23'16"	62.08'
C63	62.15'	105.00'	S18°57'26"E	33°54'52"	61.25'
C64	63.16'	105.00'	S17°13'52"W	34°27'43"	62.21'
C65	61.24'	105.00'	N16°42'33"W	33°25'05"	60.38'
C66	60.92'	105.00'	N16°37'20"E	33°14'39"	60.07'
C67	62.14'	105.00'	S18°57'18"E	33°54'37"	61.24'
C68	53.00'	230.00'	S83°27'29"E	13°12'11"	52.84'
C69	45.99'	380.00'	S10°56'35"E	6°56'02"	45.96'
C70	35.48'	46.00'	N67°54'10"E	44°11'39"	34.61'
C71	35.74'	60.00'	S62°52'09"W	34°07'37"	35.21'
C72	35.48'	46.00'	N67°54'10"W	44°11'39"	34.61'
C73	35.73'	60.00'	S62°51'55"E	34°07'08"	35.20'
C74	49.25'	180.00'	N66°07'51"E	15°40'32"	49.09'
C75	35.48'	46.00'	S68°20'06"E	44°11'39"	34.61'
C76	62.91'	60.00'	N60°23'46"W	60°04'19"	60.07'
C77	35.48'	46.00'	N24°08'27"W	44°11'39"	34.61'
C78	35.48'	46.00'	N69°12'33"W	44°11'39"	34.61'
C79	37.83'	46.00'	S26°14'28"E	47°06'56"	36.77'
C80	47.62'	480.00'	N86°12'27"W	5°41'05"	47.60'
C81	167.92'	480.00'	N73°20'35"W	20°02'40"	167.07'
C82	165.71'	480.00'	N53°25'50"W	19°46'49"	164.89'
C83	185.04'	480.00'	N32°29'48"W	22°05'16"	183.90'
C84	216.39'	480.00'	N08°32'16"W	25°49'48"	214.57'
C85	983.53'	450.00'	N28°26'10"W	125°13'39"	799.13'
C86	545.86'	420.00'	N51°49'02"W	74°27'56"	508.25'
C87	228.33'	480.00'	N18°00'17"E	27°15'17"	226.18'
C88	291.84'	462.19'	N71°54'40"W	36°10'39"	287.01'
C89	310.78'	492.19'	N71°54'40"W	36°10'39"	305.64'
C90	299.14'	522.19'	N70°14'00"W	32°49'18"	295.06'
C91	372.10'	420.00'	N10°47'48"E	50°45'43"	360.05'
C92	112.00'	280.00'	S78°32'26"E	22°58'08"	111.26'
C93	112.36'	280.00'	S55°35'06"E	22°59'32"	111.61'
C94	215.46'	280.00'	S22°02'40"E	44°05'20"	210.18'
C95	392.70'	250.00'	S00°00'00"E	90°00'00"	353.55'
C96	345.58'	220.00'	S45°00'00"E	90°00'00"	301.17'
C97	147.70'	200.00'	S33°17'14"E	38°49'06"	141.27'
C98	195.34'	200.00'	S28°02'56"E	32°57'42"	187.67'
C99	80.81'	170.00'	S04°24'46"E	27°14'03"	80.05'