

LEGAL DESCRIPTION:

BY THESE PRESENTS, THE UNDERSIGNED, BEING THE OWNER OF

THAT PORTION OF THE SOUTH HALF OF SECTION 19, TOWNSHIP 1 SOUTH, RANGE 68 WEST, SIXTH PRINCIPAL MERIDIAN, CITY OF BROOMFIELD, COUNTY OF ADAMS, STATE OF COLORADO DESCRIBED AS FOLLOWS:

COMMENCING AT THE SOUTH ONE QUARTER CORNER OF SAID SECTION 19 FROM WHENCE THE SOUTHEAST CORNER BEARS S 89°50'10" E AT A DISTANCE OF 2638.11 FEET;

THENCE N 00°16'23" E, 30.00 FEET ALONG THE EASTERLY LINE OF THE SOUTHWEST QUARTER TO THE POINT OF BEGINNING;

THENCE N 00°16'23" E, 876.11 FEET, CONTINUING ALONG SAID EASTERLY LINE OF THE SOUTHWEST QUARTER;

THENCE N 89°43'37" W, 543.19 FEET;

THENCE 305.10 FEET ALONG THE ARC OF A NON-TANGENT CURVE TO THE RIGHT SAID ARC SUBTENDED BY A RADIUS OF 727.50 FEET, A CENTRAL ANGLE OF 24°01'42", AND A CHORD BEARING N 01°52'56" E, 302.86 FEET;

THENCE N 10°07'55" W, 351.76 FEET;

THENCE S 87°27'21" E, 598.68 FEET TO THE EASTERLY LINE OF THE SOUTHWEST QUARTER;

THENCE N 00°16'23" E, 7.89 FEET ALONG SAID EASTERLY LINE OF THE SOUTHWEST QUARTER;

THENCE S 52°13'35" E, 49.50 FEET;

THENCE S 71°10'35" E, 238.76 FEET, THE PREVIOUS TWO COURSES BEING ALONG THE NORTHEASTERLY LINE OF "SUNNYSLOPE ESTATES FILING NO. 2";

THENCE N 20°15'49" E, 50.00 FEET;

THENCE N 01°21'11" W, 160.00 FEET;

THENCE N 42°41'44" E, 450.05 FEET;

THENCE N 07°38'49" W, 147.85 FEET;

THENCE 219.00 FEET ALONG THE ARC OF A NON-TANGENT CURVE TO THE RIGHT SAID ARC SUBTENDED BY A RADIUS OF 955.00 FEET, A CENTRAL ANGLE OF 13°08'20", AND A CHORD BEARING N 73°10'17" E, 218.52 FEET, THE PREVIOUS FIVE COURSES BEING ALONG "THE BROADLANDS GOLF COURSE, TRACT A2";

THENCE N 23°23'53" W, 55.00 FEET, ALONG THE SOUTHWESTERLY LINE OF "THE BROADLANDS FILING NO. 3";

THENCE 371.83 FEET ALONG THE ARC OF A NON-TANGENT CURVE TO THE LEFT SAID ARC SUBTENDED BY A RADIUS OF 900.00 FEET, A CENTRAL ANGLE OF 23°40'17", AND A CHORD BEARING S 78°26'15" W, 369.19 FEET, SAID ARC BEING, IN PART, ALONG "THE BROADLANDS GOLF COURSE, TRACT A1-4";

THENCE N 89°43'37" W, 386.85 FEET TO THE EASTERLY LINE OF THE SOUTHWEST QUARTER;

THENCE N 00°16'23" E, 475.64 FEET ALONG SAID EASTERLY LINE OF THE SOUTHWEST QUARTER TO THE NORTHEAST CORNER OF SAID SOUTHWEST QUARTER;

THENCE N 89°43'19" W, 1338.79 FEET ALONG THE NORTHERLY LINE OF SAID SOUTHWEST QUARTER;

THENCE S 00°16'23" W, 2605.71 FEET TO THE NORTHERLY RIGHT OF WAY LINE OF WEST 136TH AVENUE;

THENCE S 89°50'10" E, 1338.79 FEET ALONG SAID NORTHERLY RIGHT OF WAY LINE TO THE POINT OF BEGINNING, CONTAINING 79.07 ACRES;

HAS LAID OUT, PLATTED AND SUBDIVIDED THE ABOVE DESCRIBED LAND, UNDER THE NAME AND STYLE OF THE BROADLANDS WEST FILING NO. 1 & TRACT 1, THE BROADLANDS P.U.D.; AND BY THESE PRESENTS DEDICATES IN FEE SIMPLE TO THE CITY OF BROOMFIELD FOR PUBLIC USE THE STREETS, PUBLIC WAYS, AND OUTLOTS J & K AS SHOWN ON THE PLAT; AND GRANTS TO THE CITY OF BROOMFIELD ALL EASEMENTS AS SHOWN OR NOTED ON THE PLAT FOR PUBLIC AND MUNICIPAL USES AND FOR USE BY FRANCHISEES OF THE CITY AND FOR USE BY PUBLIC AND PRIVATE UTILITIES.

EXECUTED THIS 10 DAY OF February, A.D. 1999

OWNER/SUBDIVIDER/MORTGAGEE:

WESTHALL & COMPANY, a Colorado co-partnership
12076 East Maple Ave.
Arvada, Co 80012

By: Stanley M. Hall Jr.
Stanley M. Hall Jr., Managing Partner

OAKWOOD HOMES LLC, a Colorado limited liability company
6130 Greenwood Plaza Blvd., Suite 100
Englewood, Colorado 80111

By: Patrick H. Hamill
Patrick H. Hamill, Manager

NORTHWEST QUADRANT INVESTMENT CO., a Colorado limited partnership
By: MOORE AND COMPANY, its general partner
8490 East Crescent Pkwy.
Greenwood Village, Colorado 80111

By: William M. Moore
William M. Moore, President


COMMUNITY DEVELOPMENT GROUP 136 LLC &
COMMUNITY DEVELOPMENT GROUP OF BROOMFIELD LLC,
a Colorado limited liability company
2500 Arapahoe Avenue, Suite 200
Boulder, Colorado 80302

By: Charles R. Bellock
Charles R. Bellock, Manager

BROADLANDS WEST FILING NO. 1 & TRACT 1, THE BROADLANDS P.U.D.

FINAL PLAT

A SUBDIVISION OF A PORTION OF SECTION 19,
TOWNSHIP 1 SOUTH, RANGE 68 WEST, 6TH P.M., CITY
OF BROOMFIELD, COUNTY OF ADAMS, STATE OF COLORADO
(TRACTS 31-37 BROADLANDS WEST P.U.D.
& TRACT-1 BROADLANDS P.U.D.)

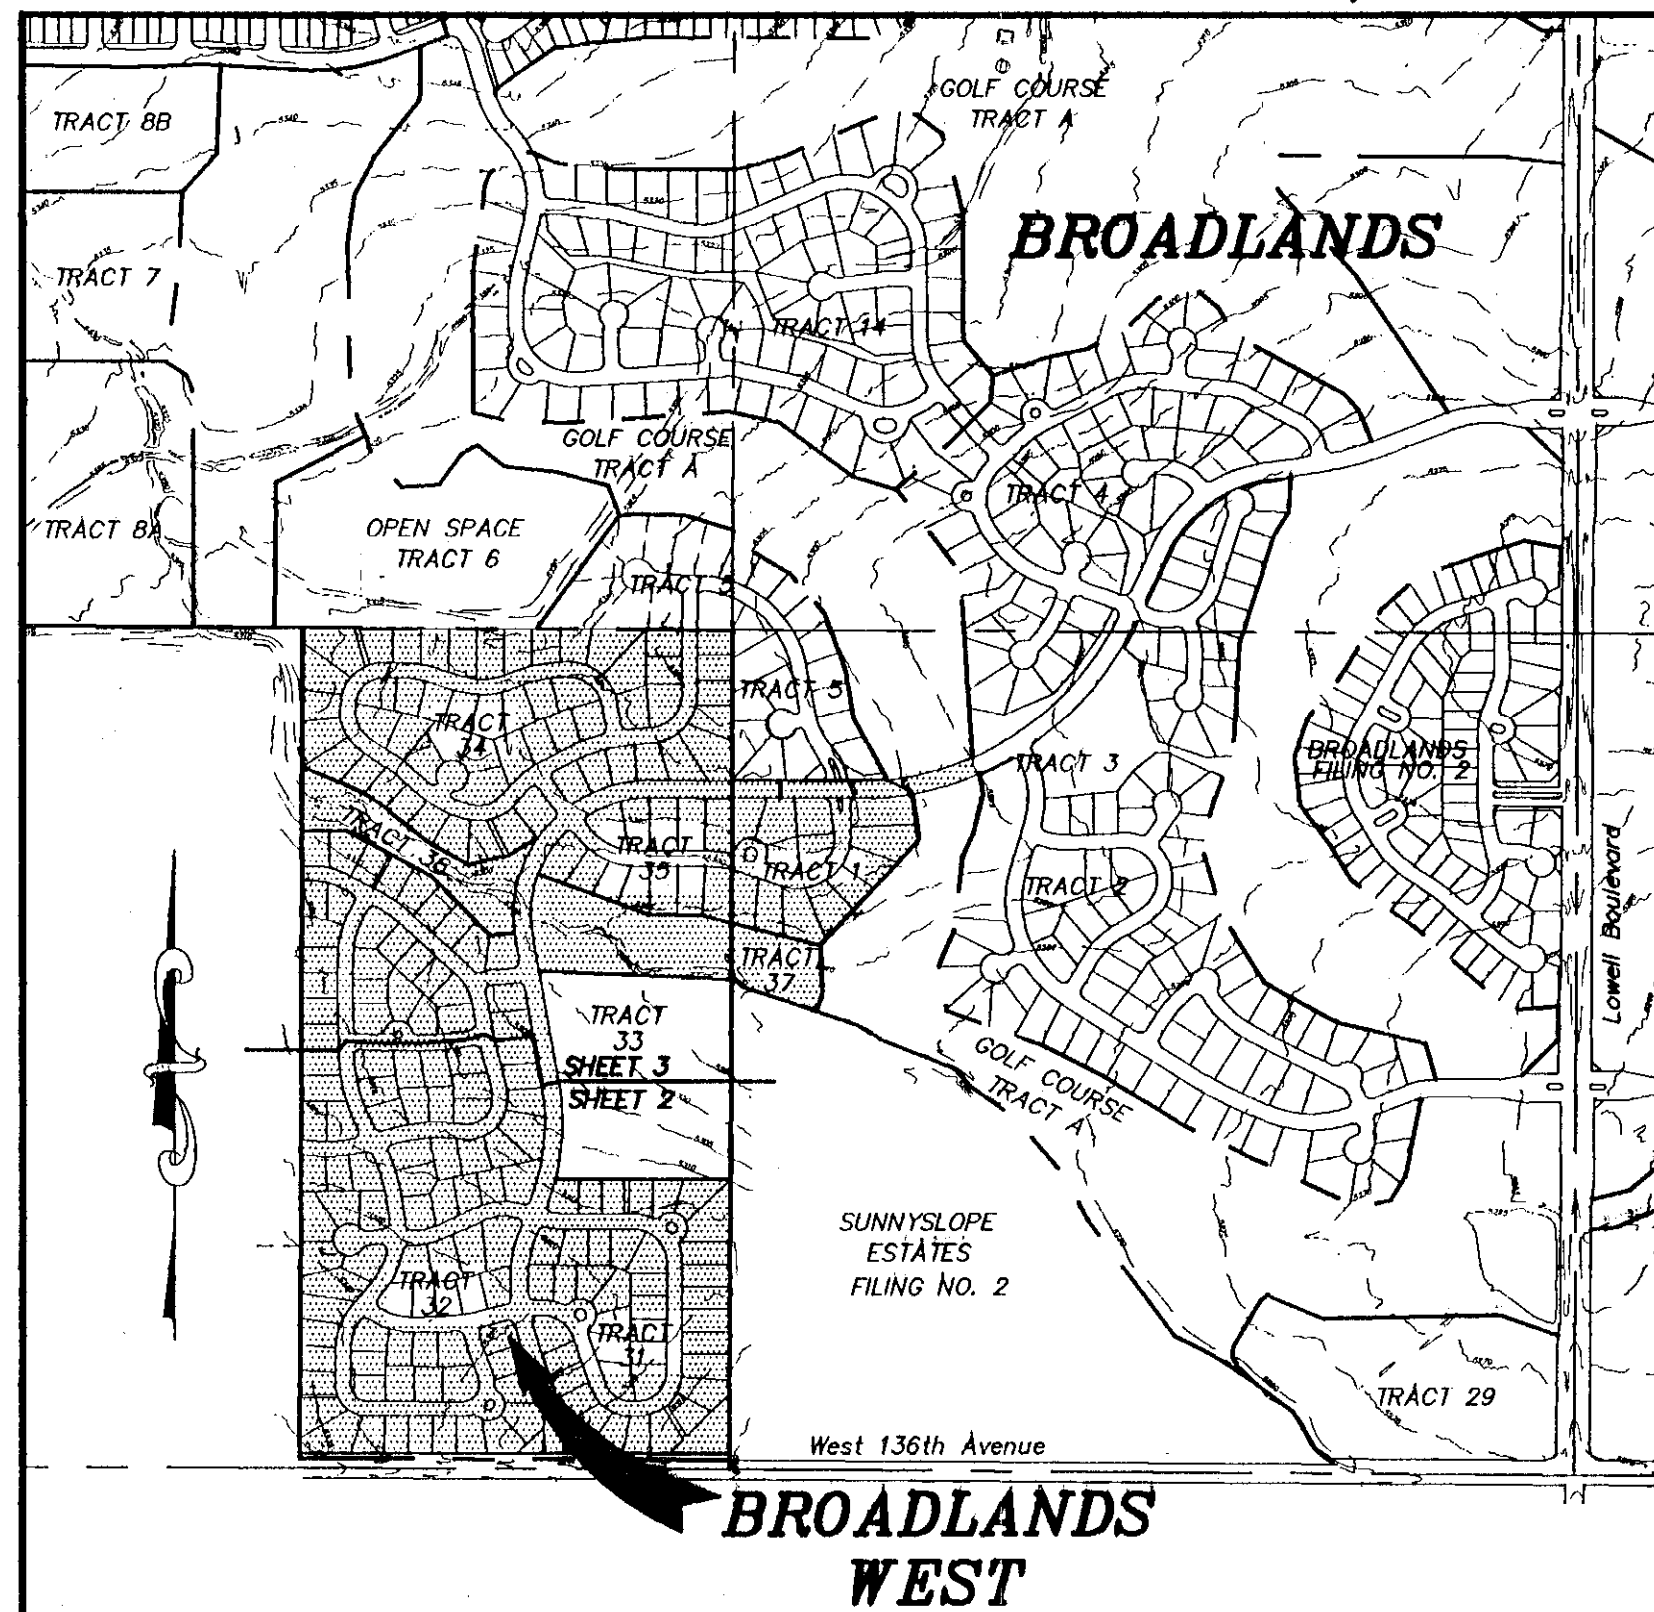

BROADLANDS WEST

VICINITY MAP ACKNOWLEDGMENT

State of Colorado) SS)
County of Adams)

The foregoing instrument was acknowledged before me this 10 day of February, 1999, by Stanley M. Hall Jr. as Managing Partner of WESTHALL & COMPANY, a Colorado co-partnership.

Witness my hand and official seal.

My commission expires: 6-6-2000

Nancy L. North
Notary Public

State of Colorado) SS)
County of Adams)

The foregoing instrument was acknowledged before me this 10 day of February, 1999, by Patrick H. Hamill as Manager of OAKWOOD HOMES LLC, a Colorado limited liability company.

Witness my hand and official seal.

My commission expires: 6-6-2000

Nancy L. North
Notary Public

State of Colorado) SS)
County of Adams)

The foregoing instrument was acknowledged before me this 10 day of February, 1999, by William M. Moore as President of Moore and Company, general partner of NORTHWEST QUADRANT INVESTMENT CO., a Colorado limited partnership.

Witness my hand and official seal.

My commission expires: 11-22-2000

Mary Jane Davies
Notary Public

State of Colorado) SS)
County of Adams)

The foregoing instrument was acknowledged before me this 10 day of February, 1999, by Charles R. Bellock as Manager of COMMUNITY DEVELOPMENT GROUP OF BROOMFIELD LLC, a Colorado limited liability company, & COMMUNITY DEVELOPMENT GROUP 136 LLC.

Witness my hand and official seal.

My commission expires: 6-6-2000

Nancy L. North
Notary Public

APPROVALS:

LAND USE REVIEW COMMISSION CERTIFICATE:

This FINAL PLAT is recommended for Approval by the City of Broomfield Land Use Review Commission this 9th Day of November, 1998.

John Malave
Chairman

Kristen Anderson
Secretary

CITY COUNCIL CERTIFICATE:

This FINAL PLAT is hereby approved and the Dedications accepted by the City Council of the City of Broomfield, Colorado, this 12th Day of January, 1999.

Thomas J. Bm
Mayor

Vicki May
City Clerk

CLERK & RECORDER'S CERTIFICATE

State of Colorado) SS)
County of Adams)

I hereby certify that this instrument was filed in my office at 2:30 o'clock PM on this 16th day of MARCH, A.D., 1999, Filed in File 18, Map 025, and

Reception No. 00616405

FILE _____ FILM _____ NO. _____

FEES \$ _____ PAID _____

RECORDER _____

BY _____

DEPUTY _____

ATTORNEY'S CERTIFICATE

I, Alan B. Lotner, AN ATTORNEY AT LAW LICENSED TO PRACTICE IN THE STATE OF COLORADO, CERTIFY THAT THE OWNER AND SUBDIVIDER DEDICATING ANY STREET, EASEMENT, OR RIGHT-OF-WAY HEREON OWNS THEM IN FEE SIMPLE, FREE AND CLEAR OF ALL LIENS AND ENCUMBRANCES.

Alan B. Lotner #318
Attorney at Law

EXECUTED THIS 10 DAY OF February, A.D., 1999

SURVEYOR'S CERTIFICATE

FOR AND ON BEHALF OF HURST & ASSOCIATES, INC., I, JOHN C. BARICKMAN, A DULY REGISTERED PROFESSIONAL SURVEYOR IN THE STATE OF COLORADO, DO HEREBY CERTIFY THAT THIS PLAT OF BROADLANDS WEST FILING NO. 1 & TRACT 1, THE BROADLANDS P.U.D. TRULY AND CORRECTLY REPRESENTS THE RESULTS OF A SURVEY MADE UNDER MY SUPERVISION AND HAS BEEN PERFORMED IN ACCORDANCE WITH COLORADO STATE LAW.

John C. Barickman 2-4-99
JOHN C. BARICKMAN
REGISTERED PROFESSIONAL LAND SURVEYOR
PLS NO. 28258

NOTICE

ACCORDING TO COLORADO LAW, YOU MUST COMMENCE ANY LEGAL ACTION BASED UPON ANY DEFECT IN THIS SURVEY WITHIN THREE YEARS AFTER YOU FIRST DISCOVER SUCH DEFECT. IN NO EVENT MAY ANY ACTION BASED UPON ANY DEFECT IN THIS SURVEY BE COMMENCED MORE THAN TEN YEARS FROM THE DATE OF THE CERTIFICATION SHOWN HEREON.


NOTES:

- BEARING BASIS:
THE EAST LINE OF THE SW 1/4 OF SECTION 19 BEING N00°16'23"E, MONUMENTS DESCRIBED BELOW.
SOUTH 1/4 CORNER, SECTION 19 - FOUND 1" DIA. METAL AXLE IN RANGE BOX
ENTER 1/4 CORNER, SECTION 19 - FOUND YELLOW PLASTIC CAP AND NO. 4 REBAR.
- TYPICAL LOT EASEMENTS ARE AS FOLLOWS:
ALL LOTS HAVE A 5' DRAINAGE EASEMENT ON SIDE LOT LINES.
ALL INTERIOR LOTS HAVE AN 8' DRAINAGE AND UTILITY EASEMENT ON REAR LOT LINES. ALL LOTS HAVE AN 8' UTILITY AND SIDEWALK EASEMENT ON THE FRONT LOT LINE.
- ALL BOUNDARY MONUMENTS SHALL BE 2" ALUMINUM CAP/PIN MARKED "HURST & ASSOC. PLS 28258" UNLESS OTHERWISE NOTED.
- ALL OUTLOTS, EXCEPT H, I, AND V, SHALL BE DESIGNATED AS UTILITY EASEMENTS.


BROADLANDS WEST FILING NO. & TRACT 1, BROADLANDS P.U.D.


FINAL PLAT

SCALE	HOR. N/A	VERT. N/A
DESIGN	JJ	
DRAWN	GDF	
FILE NAME	35-FPCV	
APPROVED	JJ	
JOB NO.	202035	DATE 2/02/99
SHEET	1	OF 1

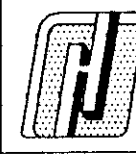

HURST & ASSOCIATES, INC.
CONSULTING ENGINEERS
4999 Pearl East Circle, Suite 100
Boulder, Colorado 80301 (303) 449-9106

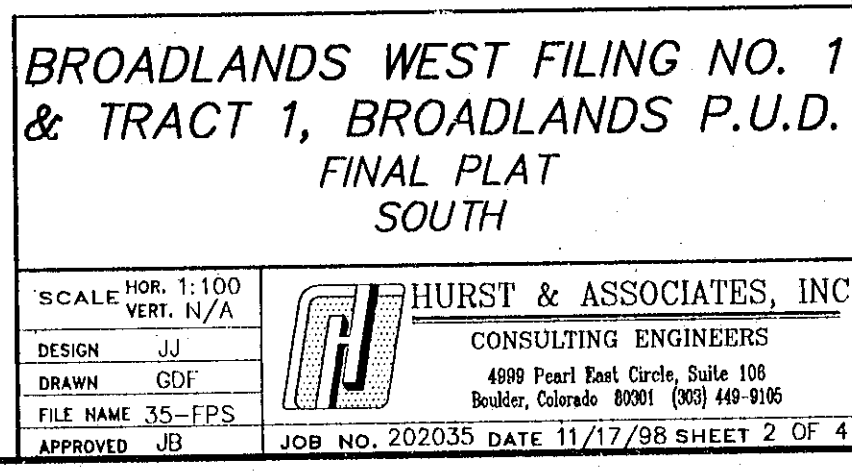

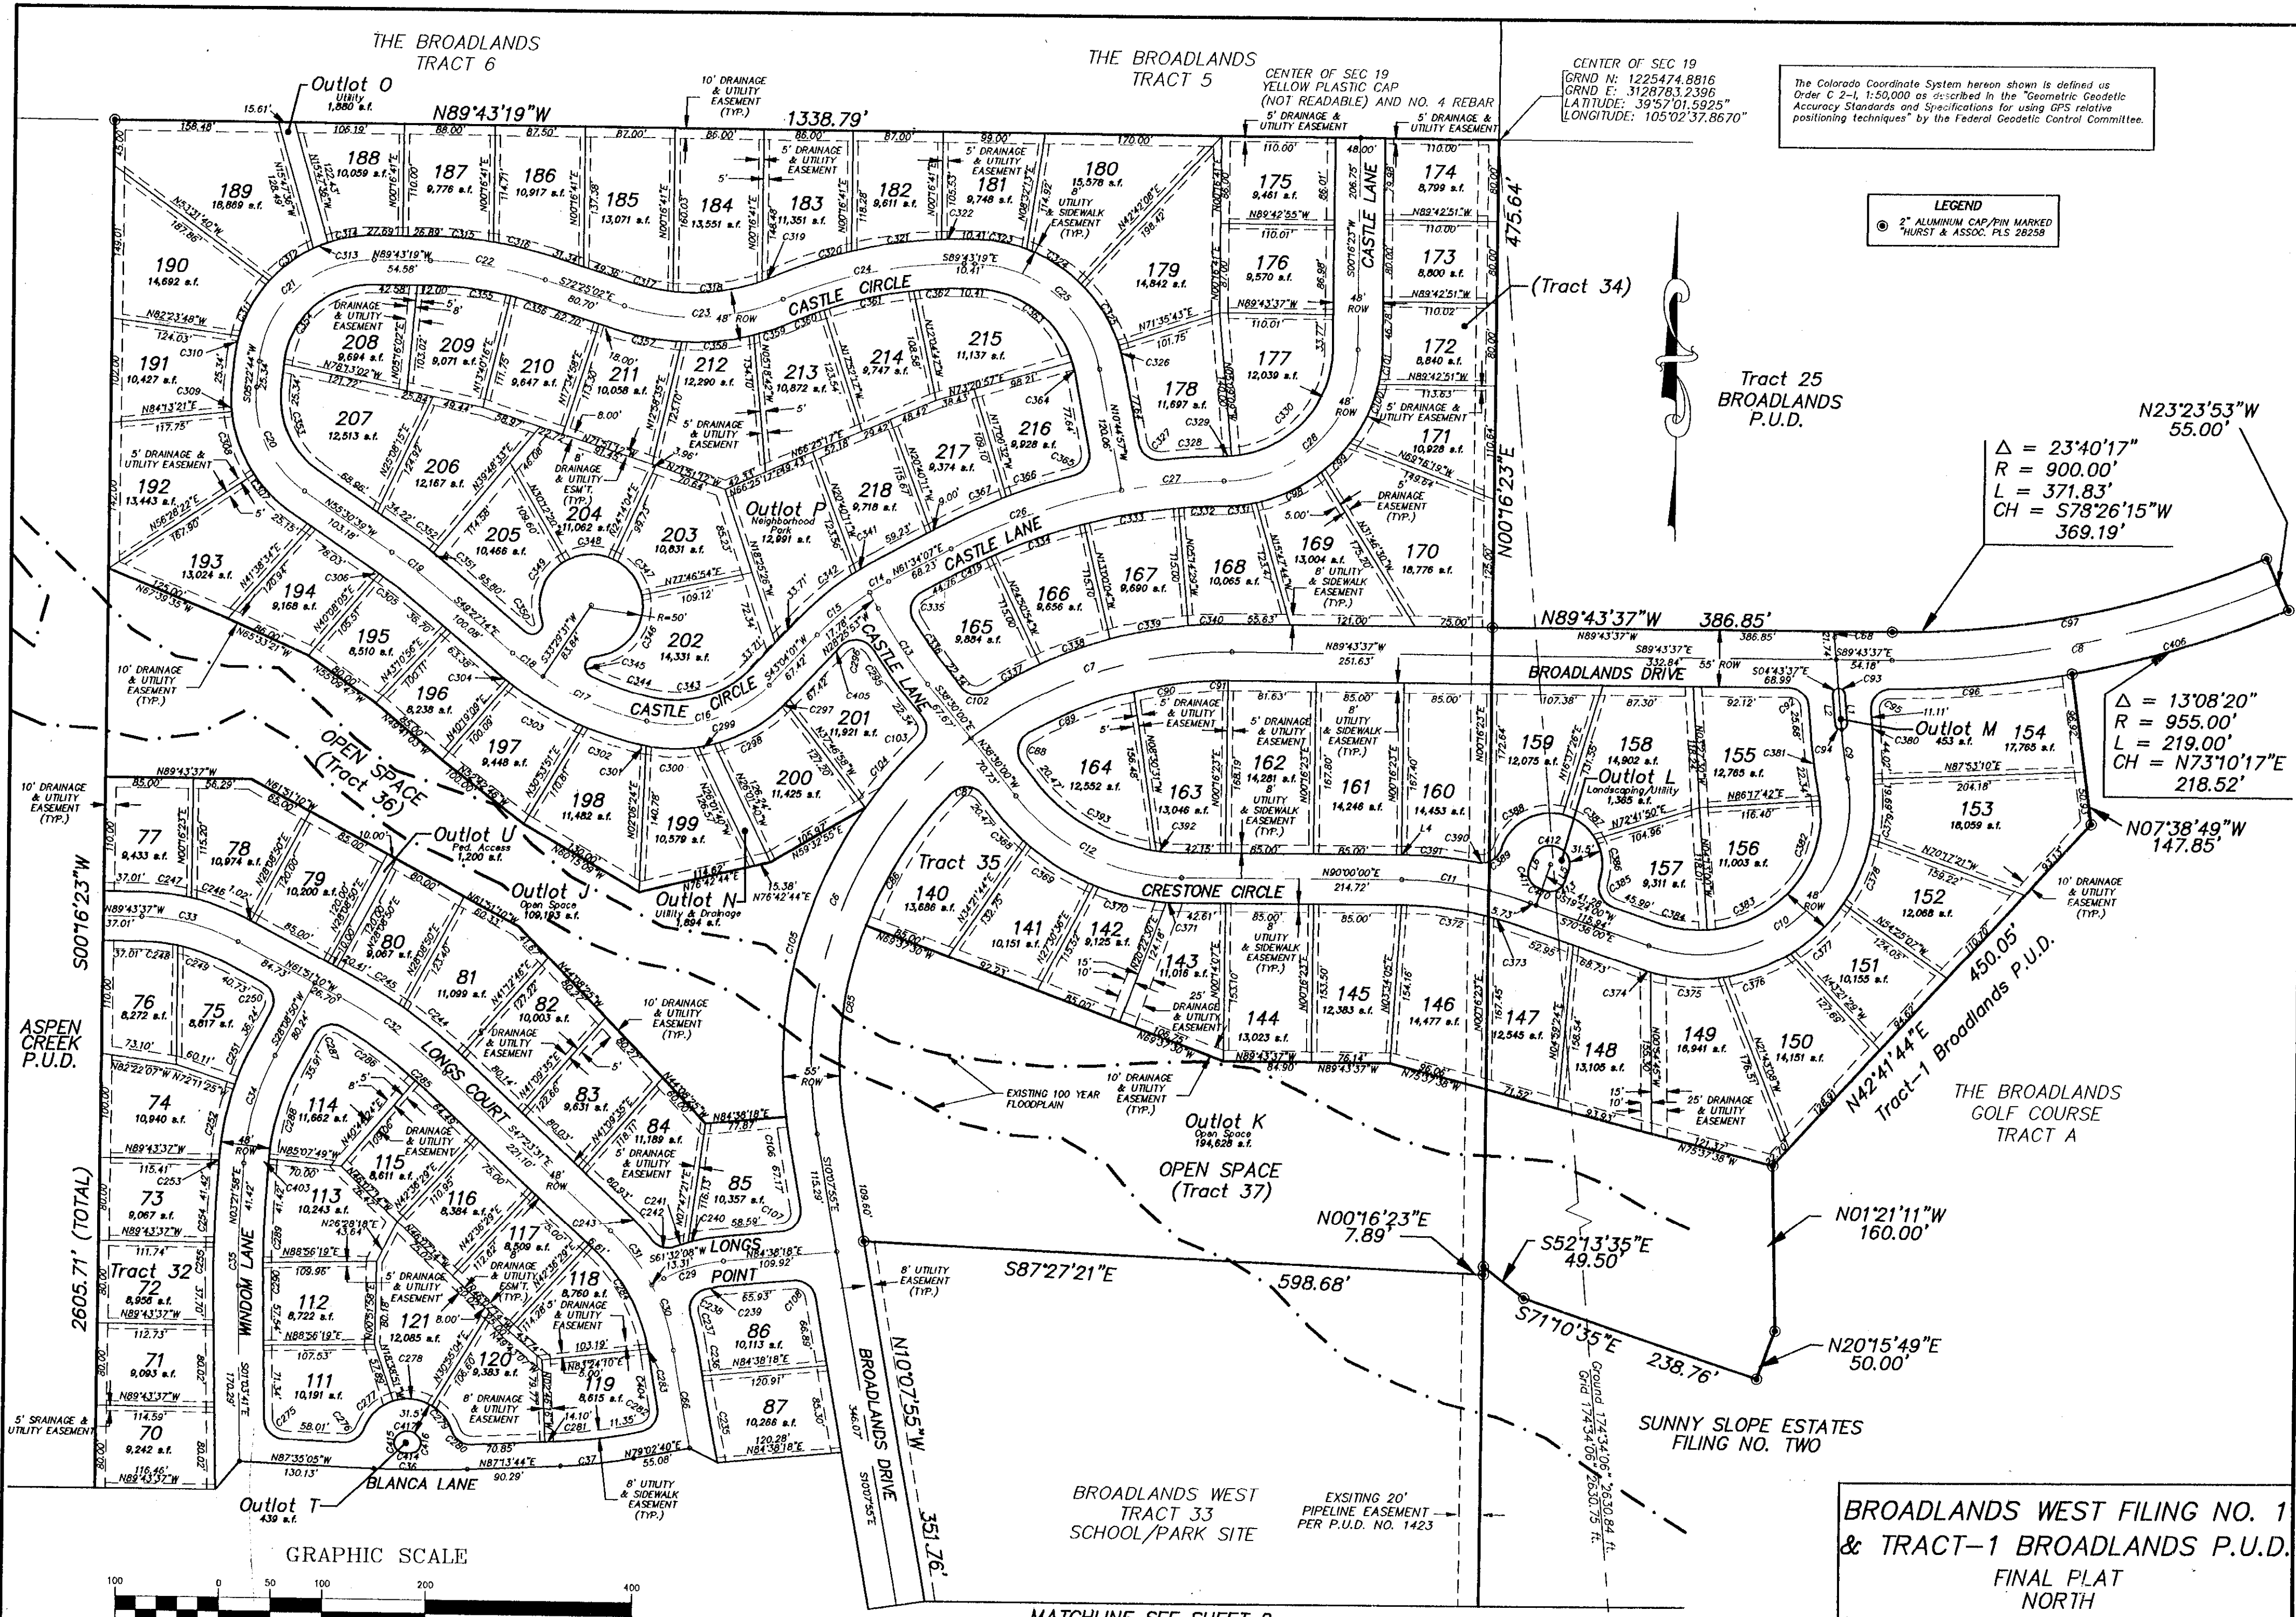


The Colorado Coordinate System hereon shown is defined as
Order C 2-1, 1:50,000 as described in the "Geometric Geodetic
Accuracy Standards and Specifications for using GPS relative
positioning techniques" by the Federal Geodetic Control Committee.

LEGEND
2" ALUMINUM CAP/PIN MARKED
HURST & ASSOC. PLS 28258

$\Delta = 23^{\circ}40'17''$
 $R = 900.00'$
 $L = 371.83'$
 $CH = S78^{\circ}26'15''W$
 $369.19'$

$\Delta = 13^{\circ}08'20''$
 $R = 955.00'$
 $L = 219.00'$
 $CH = N73^{\circ}10'17''E$
 $218.52'$

BROADLANDS WEST FILING NO. 1
& TRACT-1 BROADLANDS P.U.D.
FINAL PLAT
NORTH

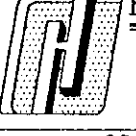SCALE	HOR. 1:100 VERT. N/A		HURST & ASSOCIATES, INC. CONSULTING ENGINEERS 4999 Pearl East Circle, Suite 106 Boulder, Colorado 80301 (303) 449-9106
DESIGN	JJ		
DRAWN	GDF		
FILE NAME	35-FP-N		
APPROVED	JB		
JOB NO. 202035 DATE 11/17/98 SHEET 3 of 4			

BM 13/1413 N.G.S. BM @ STUART AND W. 136TH
GRND N: 1222855.8560
GRND E: 3129032.2650
LATITUDE: 39°56'35.7222"
LONGITUDE: 105°02'34.7624"

CURVE	RADIUS	LENGTH	CHORD	BEARING	DELTA
C1	527.50'	184.13'	183.20'	S09°50'10"E	200°00'00"
C2	600.00'	121.33'	121.12'	S14°02'35"E	11°35'31"
C3	600.00'	122.09'	121.88'	N02°25'15"W	11°39'31"
C4	350.00'	95.85'	95.55'	S11°15'16"W	15°41'30"
C5	700.00'	357.14'	353.28'	S04°29'03"E	29°15'55"
C6	400.00'	184.26'	181.27'	S20°41'03"W	61°37'55"
C7	400.00'	270.69'	265.55'	N70°53'12"E	35°46'23"
C8	927.50'	383.19'	380.47'	N78°28'15"E	23°40'11"
C9	500.00'	47.82'	47.80'	S07°28'00"E	05°28'48"
C10	145.00'	302.69'	250.65'	S49°35'48"W	119°36'24"
C11	375.00'	126.97'	126.37'	S60°18'00"E	19°24'00"
C12	450.00'	184.26'	178.12'	N78°17'40"E	23°51'22"
C13	500.00'	87.67'	87.75'	S64°15'00"E	51°30'00"
C14	270.00'	21.26'	21.25'	N59°18'48"E	04°30'39"
C15	270.00'	65.93'	65.77'	S50°03'44"W	13°59'23"
C16	125.00'	129.54'	123.82'	N72°45'18"E	59°22'35"
C17	300.00'	110.21'	109.59'	S67°01'57"E	21°02'50"
C18	300.00'	32.53'	36.91'	N52°58'51"W	07°03'14"
C19	500.00'	52.86'	52.63'	S52°28'57"E	06°03'28"
C20	110.00'	116.50'	111.48'	S25°03'58"E	60°53'23"
C21	110.00'	162.99'	148.49'	N47°49'42"E	84°53'57"
C22	375.00'	113.26'	112.83'	S81°04'11"E	17°18'17"
C23	218.00'	157.01'	153.64'	N86°58'58"E	41°15'52"
C24	450.00'	178.63'	178.12'	N78°17'40"E	23°51'22"
C25	124.00'	170.91'	152.70'	S50°14'08"E	76°56'23"
C26	566.50'	174.83'	174.14'	S70°24'35"W	17°40'56"
C27	566.50'	98.92'	98.79'	N84°15'12"E	10°00'17"
C28	130.00'	201.90'	182.21'	S44°45'52"W	88°58'57"
C29	150.00'	60.48'	60.07'	N73°05'13"E	23°06'11"
C30	200.00'	66.50'	66.59'	S18°53'56"E	19°08'51"
C31	350.00'	66.07'	65.77'	N37°55'36"E	18°55'36"
C32	500.00'	126.20'	125.86'	N54°37'20"W	14°27'39"
C33	200.00'	97.30'	96.34'	S75°47'23"E	27°52'27"
C34	250.00'	108.13'	107.29'	S15°45'10"W	24°46'52"
C35	1000.00'	70.27'	72.25'	N01°09'09"E	04°25'38"
C36	1000.00'	90.52'	90.48'	N89°49'19"E	05°11'11"
C37	300.00'	71.42'	71.36'	N83°08'12"E	08°11'04"
C38	500.00'	43.22'	43.21'	S14°07'00"E	04°57'10"
C39	250.00'	77.28'	76.98'	N07°44'14"W	17°42'43"
C40	100.00'	168.98'	148.58'	S49°31'42"W	96°49'10"
C41	540.00'	255.13'	252.76'	S84°24'11"W	27°04'12"
C42	500.00'	250.39'	247.78'	N15°45'08"W	28°41'34"
C43	540.00'	230.13'	224.39'	S82°02'54"W	24°25'02"
C44	425.00'	188.64'	187.40'	N18°22'37"W	22°45'15"
C45	280.00'	53.76'	53.67'	S01°30'00"E	11°00'00"
C46	200.00'	33.16'	33.12'	S89°15'00"W	09°30'00"
C47	180.00'	91.11'	90.14'	N79°30'00"E	23°00'00"
C48	185.00'	142.39'	136.89'	N87°03'00"E	14°06'01"
C49	180.00'	58.49'	58.08'	S80°18'48"E	18°49'57"
C50	130.00'	107.80'	104.74'	N65°58'16"W	47°30'41"
C51	130.00'	96.40'	94.21'	S20°58'16"E	42°29'19"
C52	110.00'	168.42'	152.45'	N44°08'12"E	87°43'37"
C53	110.00'	138.54'	129.57'	S55°55'05"E	72°09'50"
C54	120.00'	41.69'	41.47'	S89°47'16"E	16°54'00"
C55	120.00'	112.29'	112.29'	S88°59'40"E	58°30'40"
C56	450.00'	53.01'	52.89'	S78°22'30"W	06°45'00"
C57	500.00'	48.00'	47.98'	S77°45'00"W	05°30'00"
C58	500.00'	74.18'	74.11'	N84°45'00"E	08°30'00"
C59	300.00'	54.12'	54.05'	N14°40'05"W	10°20'10"
C60	75.00'	25.19'	25.17'	N05°33'03"E	52°33'54"
C61	75.00'	68.80'	66.41'	N63°53'03"E	52°33'54"
C62	75.00'	112.95'	106.17'	N44°48'53"W	90°06'34"
C63	165.00'	114.41'	112.13'	N20°08'12"E	39°43'57"
C64	190.00'	135.96'	133.08'	S70°30'00"E	41°00'00"
C65	280.00'	175.93'	173.05'	N22°00'00"E	36°00'00"
C66	327.75'	96.18'	96.17'	N10°08'03"W	06°29'10"
C67	327.75'	37.80'	37.80'	N11°18'56"W	00°39'37"
C68	150.00'	5.86'	5.86'	S05°50'49"E	02°14'25"
C69	540.00'	28.01'	28.00'	S72°21'14"W	02°58'18"
C70	20.00'	31.42'	28.28'	N44°50'10"W	90°00'00"
C71	250.00'	32.69'	32.67'	N03°34'58"W	07°29'35"
C72	250.00'	13.63'	13.63'	N08°33'59"E	03°10'20"
C73	250.00'	29.87'	29.85'	N13°52'19"E	06°50'42"
C74	555.00'	24.58'	24.58'	N18°34'03"W	02°32'15"
C75	572.50'	70.13'	70.08'	N16°19'37"W	07°01'06"
C76	20.00'	33.01'	29.39'	N34°27'58"E	94°34'04"
C77	20.00'	33.01'	29.39'	N50°57'56"W	94°34'04"
C78	572.50'	70.85'	70.81'	N00°08'13"E	04°07'25"
C79	327.50'	23.81'	23.81'	N05°28'13"E	04°07'25"
C80	327.50'	81.11'	81.00'	N13°18'58"E	11°34'05"
C81	20.00'	28.92'	26.46'	N60°31'14"E	82°50'27"
C82	20.00'	35.55'	31.05'	N31°49'21"W	101°50'42"
C83	727.50'	66.07'	66.05'	N16°29'54"E	05°12'17"
C84	727.50'	305.10'	302.85'	N01°12'56"E	24°11'22"
C85	372.50'	192.46'	192.46'	N05°17'04"E	30°40'58"
C86	372.50'	153.62'	152.53'	N32°30'55"E	23°37'43"
C87	20.00'	33.92'	30.00'	N87°05'07"W	97°10'14"
C88	20.00'	33.92'	30.00'	N10°05'07"E	97°10'14"
C89	372.50'	110.03'	109.63'	N67°07'58"E	16°55'29"
C90	372.50'	92.06'	91.63'	N82°40'51"E	14°08'12"
C91	372.50'	3.37'	3.37'	N89°59'09"E	00°31'05"
C92	20.00'	29.67'	27.02'	N47°13'37"W	85°00'00"
C93	5.83'	18.32'	11.66'	N85°16'23"E	180°00'00"
C94	5.83'	18.32'	11.66'	N85°16'23"E	180°00'00"
C95	20.00'	33.15'	28.49'	N42°45'47"E	94°58'48"
C96	955.00'	175.22'	174.97'	N84°59'48"E	10°30'44"
C97	900.00'	371.83'	368.19'	N78°26'15"E	23°40'11"
C98	154.00'	69.59'	68.00'	N64°38'24"E	25°53'28"
C99	154.00'	40.11'	40.00'	N44°13'57"E	14°55'27"
C100	154.00'	64.61'	64.14'	N24°45'03"E	24°02'19"
C101	154.00'	33.49'	33.42'	N06°30'09"E	12°27'30"
C102	20.00'	29.45'	26.86'	N80°40'43"W	84°21'26"
C103	427.50'	29.45'	26.86'	N03°40'43"W	84°21'26"
C104	427.50'	81.11'	80.89'	N40°25'20"E	10°52'13"
C105	427.50'	315.21'	308.12'	N13°51'50"E	42°14'47"
C106	427.50'	21.43'	21.43'	N08°41'44"W	02°52'21"
C107	20.00'	33.08'	28.44'	N37°15'12"E	94°46'13"
C108	20.00'	29.75'	27.08'	N52°44'48"W	85°13'47"
C109	672.50'	8.97'	8.97'	N09°45'15"W	00°43'21"
C110	672.50'	30.42'	31.35'	N05°28'55"W	07°47'19"
C111	672.50'	131.28'	131.07'	N04°00'18"E	11°11'06"
C112	672.50'	111.54'	111.41'	N14°20'56"E	09°30'10"
C113	20.00'	30.52'	27.65'	N62°49'15"E	87°28'30"
C114	20.00'	32.87'	29.29'	N27°58'43"W	94°08'27"
C115	347.50'	84.66'	84.48'	N12°40'52"E	12°50'56"
C116	177.50'	18.73'	18.73'	N04°49'47"E	02°50'33"
C117	627.50'	85.38'	85.31'	N00°29'22"W	07°47'45"
C118	20.00'	29.28'	26.74'	N37°33'28"E	83°53'24"
C119	20.00'	30.99'	27.98'	N56°34'55"W	88°47'21"
C120	627.50'	60.89'	60.87'	N14°58'02"E	05°33'38"
C121	627.50'	22.86'	22.86'	N16°47'30"E	02°05'00"
C122	600.00'	38.41'	38.41'	N17°38'05"W	04°24'11"
C123	500.00'	13.33'	13.33'	N14°40'11"W	01°31'38"
C124	250.00'	61.39'	61.24'	N06°52'16"W	14°04'12"
C125	20.00'	31.42'	28.28'	N45°09'50"E	90°00'00"
C126	96.00'	131.38'	121.37'	N59°02'35"W	78°24'50"
C127	134.00'	54.51'	54.13'	N31°29'03"E	13°18'24"
C128	134.00'	52.00'	52.00'	N54°19'53"E	22°22'34"
C129	134.00'	52.33'	52.00'	N76°42'27"W	22°22'34"
C130	134.00'	9.80'	9.80'	N89°56'52"W	04°06'16"
C131	134.00'	31.42'	31.34'	N81°17'00"E	13°25'59"
C132	134.00'	46.74'	46.50'	N64°34'30"E	19°59'01"
C133	134.00'	15.09'	15.09'	N51°21'18"E	06°32'02"
C134	134.00'	49.58'	49.29'	N37°31'43"E	21°11'51"
C135	134.00'	53.35'	53.00'	N15°31'25"E	22°48'44"
C136	134.00'	8.99'	8.99'	N02°11'43"E	03°50'40"
C137	154.00'	50.47'	50.25'	N09°06'56"W	18°46'39"
C138	20.00'	18.16'	17.54'	N07°30'21"E	52°01'15"
C139	20.00'	5.57'	5.55'	N41°29'42"E	15°57'24"
C140	50.00'	64.07'	59.77'	N12°45'58"E	73°24'54"

CURVE DATA

CURVE	RADIUS	LENGTH	CHORD	BEARING	DELTA
C141	50.00'	48.86'	46.94'	N51°56'16"W	55°59'39"
C142	50.00'	47.10'	45.38'	N73°04'48"E	53°58'09"
C143	20.00'	22.78'	21.57'	N78°43'22"E	65°15'17"
C144	20.00'	0.95'	0.95'	N67°17'17"W	02°43'24"
C145	174.00'	63.97'	63.51'	N74°09'36"E	23°40'11"
C146	156.00'	19.01'	18.00'	N86°14'09"W	08°58'55"
C147	204.00'	41.54'	41.47'	N83°53'34"W	11°40'04"
C148	106.00'	43.60'	43.30'	N77°56'33"W	23°34'06"
C149	106.00'	122.90'	116.13'	N32°56'33"W	66°25'54"
C150	86.00'	131.68'	118.19'	N44°08'12"E	87°43'37"
C151	86.00'	108.32'	101.30'	N00°28'48"W	38°42'44"
C152	20.00'	13.51'	13.26'	N00°28'48"W	38°42'44"
C153	20.00'	11.64'	11.48'	N35°33'10"E	33°21'11"
C154	50.00'	50.65'	48.51'	N23°12'29"E	58°02'34"
C155	50.00'	38.16'	37.24'	N27°40'48"W	43°44'01"
C156	50.00'	48.05'	46.22'	N77°04'32"E	55°03'27"
C157	50.00'	24.18'	23.95'	N61°32'21"E	27°42'46"
C158	20.00'	23.51'	22.18'	N81°21'08"E	67°20'22"
C159	9.50'	8.92'	8.59'	N15°36'03"E	53°46'11"
C160	9.50'	8.92'	8.59'	N63°52'37"W	53°46'11"
C161	18.50'	83.29'	28.76'	N39°44'20"W	25°57'14"
C162	136.50'	18.03'	18.02'	N39°44'20"W	25°57'14"
C163	144.00'	28.71'	28.66'	N70°41'21"W	11°25'00"
C164	144.00'	54.81'	54.48'	N87°19'30"W	21°50'59"
C165	20.00'	31.21'	28.14'	N31°05'23"E	89°24'09"
C166	276.00'	29.99'	29.97'	N16°43'26"W	06°13'29"
C167	99.00'	18.00'	17.98'	N14°37'38"W	10°25'05"
C168	99.00'	19.11'	19.08'	N03°53'18"W	11°03'35"
C169	20.00'	20.01'	19.01'	N27°46'03"W	57°18'48"
C170	50.00'	41.45'	40.28'	N31°56'17"W	47°30'06"
C171	50.00'	43.25'	41.92'	N16°35'41"E	49°33'48"
C172	50.00'	64.20'	58.88'	N78°09'38"E	73°34'07"
C173	50.00'	13.92'	13.88'	N57°04'44"W	15°57'10"
C174	20.00'	20.01'	19.19'	N77°46'03"W	57°18'48"
C175	9.50'	16.04'	14.20'	N80°52'22"E	96°45'41"
C176	9.50'	37.16'	36.98'	N16°35'41"E	176°41'51"
C177	9.50'	16.04'	14.20'	N05°39'58"W	96°45'41"
C178	91.50'	14.63'	14.62'	N37°36'16"E	08°09'43"
C179	99.00'	28.68'	28.58'	N81°51'56"E	16°35'47"
C180	99.00'	13.35'	13.34'	N85°58'21"W	07°43'39"
C181	99.00'	51.58'	51.00'	N67°10'56"E	29°51'09"
C182	99.00'	48.29'	47.75'	N70°41'21"W	18°17'31"
C183	99.00'	58.79'	58.78'	N08°55'16"E	18°24'00"
C184	189.00'	77.54'	77.00'	N12°01'36"E	23°30'26"
C185	189.00'	53.50'	53.32'	N31°53'25"E	16°13'10"
C186	20.00'	31.07'	28.04'	N81°26'37"E	89°00'14"
C187	214.00'	69.26'	69.26'	N63°22'11"E	18°37'51"
C188	214.00'	68.51'	68.12'	N63°22'11"E	18°37'51"
C189	524.00'	35.78'	35.78'	N87°02'37"E	03°54'47"
C190	20.00'	26.74'	26.33'	N53°44'37"W	82°20'20"
C191	324.00'	41.07'	41.04'	N16°12'19"W	07°15'43"
C192	51.00'	87.91'	83.65'	N35°09'50"E	11°00'00"
C193	51.00'	80.21'	72.19'	N44°46'43"W	9°08'34"
C194	141.00'	90.24'	88.71'	N18°53'37"E	35°03'07"
C195	478.00'	59.07'	59.07'	N63°53'37"E	07°11'44"
C196	478.00'	56.60'	56.56'	N85°35'37"E	06°46'46"
C197	166.00'	100.13'	98.62'	N73°43'10"W	34°33'40"
C198	20.00'	33.66'	29.83'	N08°13'10"W	96°28'20"
C199	304.00'	43.68'	43.64'	N25°53'03"E	08°13'55"
C200	304.00'	105.38'	105.38'	N31°41'52"E	15°57'47"
C201	20.00'	26.69'	26.69'	N67°10'56"E	82°12'42"
C202	204.00'	62.44'	62.30'	N86°38'07"E	14°43'45"
C203	204.00'	50.81'	50.68'	N72°08'07"E	14°16'15"
C204	161.00'	112.24'	109.98'	N84°56'17"E	39°56'34"
C205	209.00'	51.65'	51.52'	N80°32'16"W	14°09'32"
C206	209.00'	76.46'	76.03'	N81°54'10"E	20°25'36"
C207	209.00'	76.46'	76.03'	N81°54'10"E	20°25'36"
C208	124.00'	78.96'	78.12'	N79°30'00"E	20°00'00"
C209	20.00'	28.69'	26.29'	N44°54'09"W	82°11'42"
C210	256.00'	108.90'	108.08'	N27°48'49"E	24°22'23"
C211	20.00'	38.79'	32.99'	N39°56'11"W	11°07'37"
C212	20.00'	17.82'	17.24'	N58°58'21"E	51°03'19"
C213	50.00'	76.95'	69.58'	N69°58'21"E	88°10'33"
C214	20.00'	17.82'	17.24'	N62°58'21"W	51°03'19"
C215	20.00'	32.25'	28.87'	N40°00'15"E	92°22'58"
C216	451.00'	156.26'	155.48'	N15°55'32"W	19°51'05"
C217	20.00'	26.47'	24.58'	N64°45'55"W	75°49'41"
C218	564.00'	202.73'	201.64'	N89°37'05"E	20°35'41"
C219	516.00'	164.53'	163.84'	N89°29'47"E	18°16'18"
C220	20.00'	37.25'	35.02'	N77°04'32"E	108°20'27"
C221	499.00'	14.94'	14.84'	N07°51'27"W	01°42'54"
C222	499.00'	85.10'	85.00'	N13°36'03"W	08°46'17"
C223	499.00'	57.28'	57.25'	N21°46'30"W	06°34'38"
C224	20.00'	34.43'	30.34'	N24°15'35"E	98°38'50"
C225	516.00'	118.25'	117.99'	N80°08'55"E	13°07'44"
C226	516.00'	81.67'	81.57'	N80°08'55"E	13°07'44"
C227	516.00'	19.43'	19.43'	N83°08'27"W	02°09'28"
C228	124.00'	67.75'	66.91'	N82°17'05"E	31°18'24"
C229	124.00'	52.73'	52.34'	N54°26'52"E	24°22'01"
C230	124.00'	60.46'	59.86'	N28°17'45"E	27°56'13"
C231	124.00'	28.59'	28.52'	N07°43'23"E	13°12'52"
C232	274.00'	35.05'	35.02'	N11°42'05"E	07°17'22"
C233	476.00'	49.23'	49.17'	N17°24'05"W	10°33'01"
C234	476.00'	41.15'	41.13'	N14°07'00"W	04°37'10"
C235	3255.75'	85.35'	85.35'	N10°33'23"W	01°30'07"
C236	3255.75'	28.73'	28.73'	N09°33'03"W	00°30'20"
C237	224.00'	31.27'	31.24'	N13°17'55"W	07°58'51"
C238	20.00'	32.49'	29.03'	N29°14'42"E	93°04'19"
C239	126.00'	109.74'	109.74'	N08°19'24"E	00°51'49"
C240	126.00'	32.80'	32.75'	N29°14'18"E	10°48'01"
C241	174.00'	13.04'	13.03'	N71°41'30"E	04°17'35"
C242	20.00'	25.15'	23.53'	N74°25'42"W	72°03'10"
C243	224.00'	33.15'	33.11'	N42°53'49"W	08°59'24"
C244	524.00'	72.54'	72.49'	N51°21'27"E	07°55'53"
C245	524.00'	62.47'	62.47'	N51°21'27"E	07°55'53"
C246	204.00'	60.61'	60.43'	N69°36'16"W	15°10'12"
C247	224.00'	48.36'	48.27'	N83°32'29"W	12°22'14"
C248	176.00'	35.73'	35.67'	N83°54'37"W	11°37'58"
C249	176.00'	49.89'	49.72'	N69°58'24"W	16°14'28"
C250	20.00'	31.42'	28.28'	N16°51'10"W	80°04'00"
C251	274.00'	42.92'	42.92'	N11°42'05"E	07°17'22"
C252	274.00'	74.17'	73.94'	N17°24'05"W	10°33'01"
C253	274.00'	1.85'	1.85'	N03°33'35"E	00°23'15"
C254	1024.00'	36.62'	36.62'	N00°20'10"E	02°03'36"
C255	1024.00'	42.31'	42.31'	N00°20'10"E	02°22'02"
C256	524.00'	65.14'	65.10'	N14°37'22"W	07°07'22"
C257	524.00'	82.71'	82.09'	N24°30'22"W	08°58'06"
C258	524.00'	96.78'	96.07'	N10°33'23"W	10°33'57"
C259	476.00'	74.05'	73.98'	N06°02'25"W	08°54'50"
C260	476.00'	90.13'	90.00'	N15°55'19"W	10°50'58"
C261	476.00'	69.85'	69.78'	N25°33'01"W	08°24'27"
C262	20.00'	27.41'	25.32'	N69°01'04"W	78°31'38"
C263	564.00'	82.86'	82.78'	N75°55'38"E	08°25'02"
C264	564.00'	76.31'	76.25'	N89°29'52"W	06°15'58"
C265	564.00'	76.31'	76.25'	N89°29'52"W	07°43'08"
C266	564.00'	33.89'	33.89'	N83°47'00"W	03°26'35"
C267	76.00'	128.43'	113.68'	N49°31'42"E	96°49'10"
C268	226.00'	61.95'	61.76'	N08°44'24"W	15°42'22"
C269	524.00'	39.83'	39.82'	N14°24'56"W	04°21'19"
C270	524.00'	74.79'	74.79'	N89°23'21"E	08°19'24"
C271	1024.00'	77.22'	77.22'	N89°23'21"E	04°19'15"
C272	1024.00'	15.47'	15.47'	N88°01'30"E	00°51'56"
C273	20.00'	32.81'	29.25'	N42°54'57"E	93°59'55"
C275	20.00'	30.20'	27.41'	N44°19'23"W	86°31'25"
C276	20.00'	25.32'	23.66'	N50°58'35"E	72°32'38"
C277	45.00'	40.40'	39.09'	N45°36'12"E	31°58'43"
C278	45.00'	37.37'	37.37'	N89°23'21"E	49°33'55"
C279	45.00'	31.36'	30.73'	N39°07'04"W	39°55'42"
C280	20.00'	23.97'	23.97'	N55°57'04"W	73°37'03"