



CURVE TABLE							CURVE TABLE						
NUMBER	DELTA	CHORD	BRG.	RADIUS	LENGTH	CHD. LENGTH	NUMBER	DELTA	CHORD	BRG.	RADIUS	LENGTH	CHD. LENGTH
C1	131°10'0"	S 62°19'45" E	W	800.00'	184.07'	183.67'	C119	19°52'32"	S 88°49'16" E	W	97.50'	33.82'	33.65'
C2	7°10'22"	N 59°19'26" E	W	437.00'	54.71'	54.67'	C120	93°20'08"	N 54°26'56" E	W	85.52'	76.38'	76.38'
C3	16°00'00"	S 70°00'00" E	W	364.00'	36.40'	36.40'	C121	46°40'04"	N 56°46'58" E	W	75.00'	61.09'	59.41'
C4	45°40'1"	N 73°31'6" E	E	1044.00'	89.29'	89.26'	C122	17°36'26"	N 61°12'30" E	E	222.50'	68.37'	68.11'
C5	31°73'4"	N 73°37'04" E	E	1044.00'	60.00'	59.99'	C123	15°56'51"	N 45°53'52" E	E	222.50'	65.81'	65.57'
C6	59°14'4"	N 82°11'45" E	E	1044.00'	104.40'	106.77'	C124	43°00'13"	N 47°27'35" E	E	217.10'	14.68'	14.68'
C7	13°05'07"	N 65°50'37" E	E	1044.00'	29.19'	29.19'	C125	20°22'13"	S 49°38'49" W	W	210.00'	74.66'	74.62'
C8	69°38'4"	N 65°59'26" E	E	437.00'	46.99'	46.96'	C126	18°04'01"	S 68°51'57" W	W	210.00'	66.22'	65.25'
C9	44°1'09"	N 66°43'40" E	E	1157.00'	94.62'	94.60'	C127	29°22'05"	S 75°15'58" W	W	210.00'	99.48'	99.41'
C10	13°26'07"	N 62°16'07" E	E	450.00'	104.48'	104.48'	C128	17°13'33"	N 47°36'09" E	E	241.08'	72.48'	72.21'
C11	12°19'60"	N 62°24'15" E	E	550.00'	127.99'	127.70'	C129	49°58'49"	N 65°00'35" W	W	218.58'	190.67'	184.68'
C12	12°19'60"	N 62°24'15" E	E	500.00'	16.36'	116.09'	C130	18°34'35"	N 241°15'55" W	W	245.35'	79.55'	79.20'
C13	90°00'00"	N 45°18'02" E	E	10.50'	14.85'	14.85'	C131	41°16'19"	N 41°45'35" E	E	217.10'	18.31'	18.31'
C14	86°21'4"	N 42°31'06" E	E	10.50'	15.83'	15.83'	C132	6°46'15"	S 11°31'07" W	W	290.35'	34.31'	34.29'
C15	45°11'0"	S 31°50'10" E	E	522.50'	44.25'	44.24'	C133	12°12'18"	S 31°00'24" W	W	290.35'	61.85'	61.73'
C16	103°0'00"	S 24°54'54" E	E	522.50'	82.58'	82.50'	C134	42°26'49"	N 13°03'32" E	E	5.50'	11.22'	11.22'
C17	17°15'57"	N 16°41'47" E	E	75.00'	75.01'	75.01'	C135	51°04'15"	N 37°36'28" E	E	1.50'	13.82'	13.36'
C18	81°12'6"	S 30°10'02" E	E	477.50'	68.26'	68.20'	C136	7°10'24"	S 30°41'45" W	W	290.35'	36.35'	36.33'
C19	140°02'30"	S 19°03'04" E	E	477.50'	117.02'	116.73'	C137	20°41'2"	S 32°01'19" W	W	245.35'	8.86'	8.86'
C20	91°58'24"	N 19°28'24" W	W	10.50'	15.43'	15.10'	C138	57°42'03"	N 47°02'03" E	E	172.50'	166.67'	166.67'
C21	90°00'00"	S 42°31'32" W	W	10.50'	16.98'	15.19'	C139	11°00'45"	N 13°38'22" E	E	172.50'	33.16'	33.10'
C22	92°31'0"	S 07°25'41" E	E	522.50'	85.60'	85.50'	C140	34°06'55"	N 51°11'26" E	E	267.85'	159.48'	157.14'
C23	90°00'00"	S 07°30'22" E	E	477.50'	95.41'	75.33'	C141	7°48'15"	N 43°25'27" W	W	217.10'	29.66'	29.66'
C24	95°51'0"	S 58°40'09" W	W	58.00'	69.07'	69.07'	C142	17°41'58"	N 36°10'52" W	W	217.50'	67.19'	66.92'
C25	95°53'1"	S 66°02'48" W	W	675.00'	104.76'	104.65'	C143	18°31'23"	S 34°37'32" W	W	217.50'	70.31'	70.01'
C26	80°55'47"	S 74°32'27" W	W	675.00'	95.38'	95.30'	C144	20°00'20"	S 09°51'12" W	W	172.50'	50.23'	50.33'
C27	11°06'13"	S 54°03'02" W	W	130.61'			C145	35°52'35"	N 47°47'48" E	E	217.10'	60.93'	60.73'
C28	54°03'02"	S 29°02'27" W	W	542.50'	5.61'	54.58'	C146	15°10'02"	S 49°48'44" W	W	217.50'	44.00'	44.91'
C29	20°35'41"	N 66°04'11" E	E	583.49'	210.44'	209.30'	C147	55°53'13"	S 27°47'38" W	W	195.00'	190.21'	82.75'
C30	33°57'42"	S 74°30'06" W	W	300.00'	177.82'	175.23'	C148	28°59'52"	N 71°41'17" E	E	97.50'	86.30'	86.30'
C31	10°16'50"	N 12°12'50" E	E	71.60'			C149	44°12'50"	N 77°50'31" E	E	195.00'	150.46'	146.76'
C32	61°44'41"	S 31°40'16" E	E	39.50'	42.57'	40.54'	C150	10°21'29"	S 22°36'03" W	W	10.50'	17.80'	16.26'
C33	15°00'59"	S 06°42'33" E	E	10.50'	10.35'	10.35'	C151	97°22'08"	N 39°19'04" W	W	10.50'	50.55'	50.44'
C34	45°00'00"	N 31°38'58" E	E	39.50'	57.40'	57.40'	C152	91°12'36"	N 31°20'36" E	E	10.50'	50.55'	50.44'
C35	90°00'00"	S 79°15'45" E	E	10.50'	16.49'	14.85'	C153	21°55'08"	S 84°18'19" E	E	172.50'	65.99'	65.89'
C36	89°59'60"	N 10°44'15" E	E	10.50'	16.49'	14.85'	C154	64°42'28"	S 76°41'59" E	E	195.00'	22.83'	22.59'
C37	90°00'00"	S 79°15'45" E	E	10.50'	16.49'	14.85'	C155	95°59'57"	N 37°34'44" E	E	297.50'	51.59'	51.35'
C38	89°59'60"	N 10°44'15" E	E	10.50'	16.49'	14.85'	C156	46°39'57"	N 67°48'56" W	W	39.50'	32.17'	31.29'
C39	85°40'02"	S 58°16'59" W	W	10.50'	15.70'	14.28'	C157	30°48'52"	S 7326'39" W	W	39.50'	21.24'	20.99'
C40	87°29'23"	S 35°08'19" E	E	10.50'	16.03'	15.62'	C158	50°01'17"	S 06°39'13" W	W	10.50'	9.17'	8.88'
C41	58°44'15"	S 10°52'07" E	E	10.50'	15.52'07"	15.82'	C159	50°01'17"	S 00°21'51" W	W	10.50'	9.17'	8.88'
C42	81°30'00"	N 24°01'53" W	W	395.00'	16.63'	14.50'	C160	18°12'28"	N 81°02'44" W	W	97.50'	30.98'	30.85'
C43	90°00'00"	N 79°15'45" W	W	10.50'	16.49'	14.85'	C161	90°00'00"	N 05°08'28" W	W	52.50'	82.47'	74.25'
C44	81°30'00"	N 15°48'52" E	E	395.00'	56.60'	56.60'	C162	91°21'58"	N 30°12'36" W	W	30.98'	80.38'	80.38'
C45	81°30'00"	N 07°36'52" E	E	395.00'	56.65'	56.60'	C163	78°08'49"	N 48°24'33" W	W	39.50'	52.50'	48.72'
C46	89°59'60"	S 44°51'02" W	W	10.50'	16.49'	14.85'	C164	44°59'60"	N 22°38'58" W	W	75.00'	68.90'	57.40'
C47	90°00'00"	S 45°08'58" E	E	10.50'	16.49'	14.85'	C165	90°30'45"	N 67°39'06" E	E	75.00'	99.31'	94.34'
C48	89°59'60"	N 10°44'15" E	E	10.50'	16.49'	14.85'	C166	60°06'19"	N 56°06'19" E	E	60.99'	58.61'	64.58'
C49	90°00'00"	S 45°08'58" E	E	10.50'	16.49'	14.85'	C167	54°10'59"	S 76°30'24" E	E	75.00'	70.93'	68.31'
C50	95°51'4"	S 84°0'05" W	W	25.50'	35.23'	35.86'	C168	18°03'28"	N 67°48'00" E	E	39.50'	12.45'	12.40'
C51	95°51'4"	S 84°0'05" W	W	39.50'	35.23'	35.86'	C169	44°50'39"	N 67°48'00" E	E	39.50'	30.92'	30.92'
C52	89°59'60"	N 10°44'15" E	E	10.50'	16.49'	14.85'	C170	42°18'02"	S 47°10'36" E	E	39.50'	29.16'	28.50'
C53	90°00'00"	S 79°15'45" E	E	10.50'	16.49'	14.85'	C171	50°01'17"	S 78°46'55" W	W	10.50'	9.17'	8.88'
C54	12°35'43"	S 54°20'04" W	W	10.50'	2.31'	2.30'	C172	50°01'17"	S 02°31'16" W	W	10.50'	9.17'	8.88'
C55	10°46'57"	N 12°12'50" E	E	71.60'	16.52'		C173	27°23'02"	N 30°11'10" W	W	97.50'	46.61'	46.17'
C56	10°52'29"	S 84°39'31" E	E	10.50'	12.99'	12.18'	C174	48°25'30"	S 03°11'10" W	W	39.50'	33.38'	32.25'
C57	90°00'00"	N 79°15'45" W	W	10.50'	16.49'	14.85'	C175	22°27'52"	N 11°18'41" E	E	97.50'	38.50'	38.25'
C58	89°59'60"	N 10°44'15" E	E	10.50'	16.49'	14.85'	C176	10°35'17"	N 67°39'06" E	E	75.00'	84.93'	84.93'
C59	89°59'60"	N 79°15'45" W	W	10.50'	16.49'	14.85'	C177	49°24'54"	S 24°42'27" E	E	75.00'	64.68'	62.70'
C60	89°59'60"	S 10°44'15" E	E	10.50'	16.49'	14.85'	C178	10°51'16"	S 02°25'36" W	W	97.50'	18.47'	18.44'
C61	89°59'60"	N 10°44'15" E	E	10.50'	16.49'	14.85'	C179	53°13'39"	N 67°39'06" E	E	75.00'	67.30'	67.30'
C62	90°00'00"	S 79°15'45" W	W	10.50'	16.49'	14.85'	C180	59°35'14"	N 40°00'27" W	W	10.50'	10.92'	10.43'
C63	89°59'60"	N 44°41'57" E	E	10.50'	16.49'	14.85'	C181	59°35'14"	S 69°20'18" E	E	10.50'	10.92'	10.43'
C64	90°00'00"	S 45°18'03" E	E	10.50'	16.49'	14.85'	C182	14°55'54"	N 18°19'13" E	E	97.50'	18.47'	18.44'
C65	85°42'32"	S 17°15'45" E	E	10.50'	15.70'	14.28'	C183	10°09'19"	N 53°19'19" E	E	97.50'	25.34'	25.34'
C66	89°59'60"	N 47°39'44" E	E	10.50'	15.63'	14.22'	C184	25°47'10"	N 86°12'40" W	W	75.00'	43.88'	43.51'
C67	89°59'60"	N 79°15'45" W	W	10.50'	16.49'	14.85'	C185	53°19'38"	S 79°59'26" W	W	75.00'	69.81'	67.31'
C68	89°59'60"	S 10°44'15" E	E	10.50'	16.49'	14.85'	C186	13°42'39"	N 31°58'00" E	E	97.50'	131.30'	131.30'
C69	85°20'33"	N 78°56'01" W	W	10.50'	16.37'	14.76'	C187	9°26'37"	N 03°30'54" E	E	542.50'	89.42'	89.31'
C70	89°59'60"	S 10°44'15" W	W	10.50'	16.49'	14.85'	C188	54°12'27"	N 03°40'58" W	W	542.50'	53.88'	53.86'
C71	90°00'00"	S 79°15'45" E	E	10.50'	16.49'	14.85'	C189	6°28'38"	N 09°45'01" W	W	542.50'	61.01'	60.98'
C72	89°59'60"	N 79°15'45" W	W	10.50'	16.49'	14.85'	C190	62°28'37"	N 16°11'36" E	E	542.50'	61.01'	60.98'
C73	89°59'60"	S 79°15'45" E	E	10.50'	16.49'	14.85'	C191	64°42'29"	N 22°47'11" W	W	542.50'	63.83'	63.79'
C74	89°59'60"	S 10°44'15" E	E	10.50'	16.49'	14.85'	C192	20°03'31"	N 06°32'24" E	E	395.00'	138.28'	137.58'
C75	22°41'1"	S 06°13'30" W	W	10.50'	16.49'	14.85'	C193	15°52'31"	N 03°37'09" E	E	71.60'	71.35'	71.35'
C76	22°41'1"	S 06°13'30" W	W	342.50'	66.43'	66.38'	C194	8°13'00"	N 70°35'52" W	W	497.50'	71.35'	71.29'
C77	36°56'57"	N 18°45'27" E	E	542.50'	62.64'	62.61'	C195	8°13'00"	N 15°48'52" W	W	497.50'	71.35'	71.29'
C78	81°30'00"	S 25°16'10" E	E	497.50'	71.35'	71.29'	C196	9°28'54"	N 24°39'49" E	E	497.50'	82.33'	82.24'
C79	45°13'00"	N 77°03'00" E	E	71.29'	71.35'	71.29'	C197	4°51'26"	N 15°50'01" E	E	497.50'	82.33'	82.24'
C80	81°30'00"	N 08°50'09" E	E	497.50'	71.35'	71.29'	C198	7°29'30"	N 03°53'43" E	E	272.50'	35.63'	35.61'
C81	65°52'27"	S 32°48'53" E	E	497.50'	59.69'	59.69'	C199	7°40'28"	N 13°58'43" E	E	272.50'	60.28'	60.16'
C82	10°10'16"	S 32°39'59" E	E	542.50'	62.87'	62.88'	C200	22°42'50"	N 06°12'52" W	W	272.50'	58.94'	58.94'
C83	16°27'05"	N 08°04'35" E	E	542.50'	85.42'	85.13'	C201</						

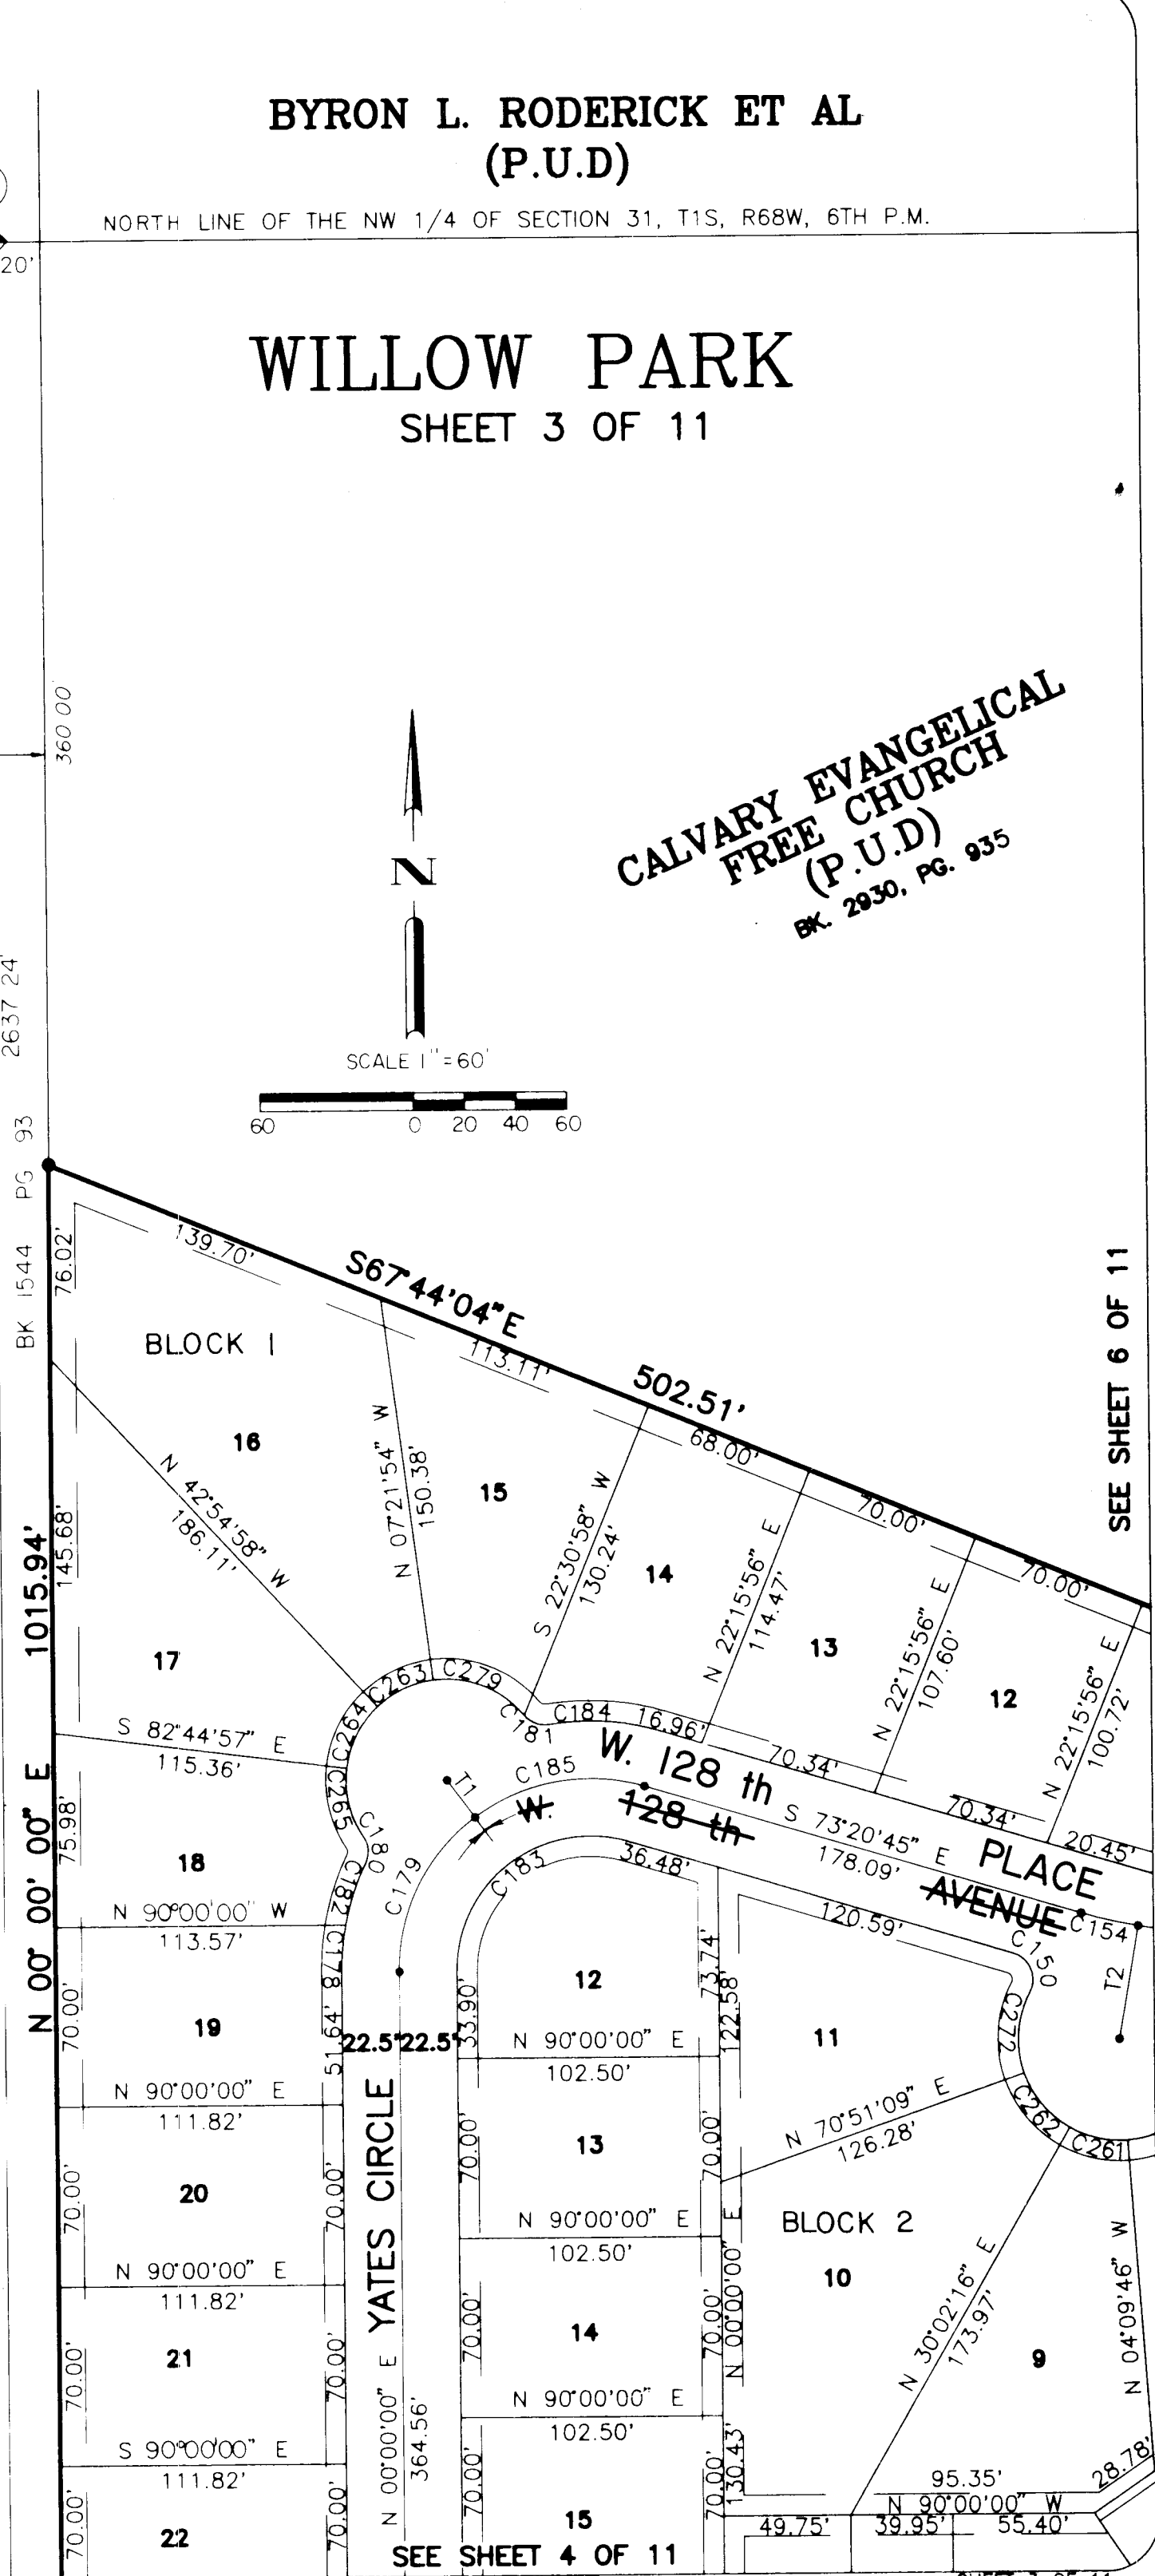

NUMBER	DELTA	CHORD BRG.	CURVE TABLE	RADIUS	LENGTH	CHD. LENGTH	NUMBER	DELTA	CHORD BRG.	CURVE TABLE	RADIUS	LENGTH	CHD. LENGTH
C221	27'20"56"	N 49'07"54" E	177.50'	84.73'	83.92'	C343	60'53'40"	S 58'27'50" E	195.00'	207.25'	197.63'		
C228	16'32'02"	S 77'44'45" W	255.00'	44.35'	73.35'	C343	60'53'40"	S 58'27'50" E	195.00'	207.25'	197.63'		
C227	2'02'02"	S 83'56'59" W	210.00'	73.61'	70.08'	C344	53'32'01"	S 12'16'36" E	835.00'	80.61'	80.61'		
C229	9'41"11"	N 72'22'02" E	44.22'	74.38'	74.38'	C345	53'32'01"	S 12'16'36" E	835.00'	80.61'	80.61'		
C230	61'26'59"	N 25'50'50" W	39.50'	42.35'	40.35'	C346	53'32'01"	S 17'48'38" E	732.50'	70.75'	70.72'		
C231	41'11'11"	N 25'27'29" E	39.50'	28.39'	27.79'	C347	53'32'01"	S 23'20'39" E	732.50'	70.75'	70.72'		
C232	41'11'11"	N 66'38'40" E	39.50'	28.39'	27.79'	C348	06'50'11" E	S 32'35'00" E	182.50'	82.78'	82.59'		
C233	41'11'11"	S 72'03'09" E	39.50'	28.39'	27.79'	C349	47'16'15" E	S 23'20'39" E	732.50'	95.87'	95.20'		
C234	41'11'11"	S 30'58'58" E	39.50'	28.39'	27.79'	C350	30'58'58" E	S 74'32'31" E	232.50'	125.45'	123.94'		
C235	53'25'58"	S 19'52'57" E	39.50'	35.84'	34.58'	C351	24'39'01"	N 15'48'52" E	395.00'	56.65'	56.60'		
C236	53'25'58"	S 19'52'57" E	39.50'	35.84'	34.58'	C352	8'13'00"	N 08'50'09" E	395.00'	56.65'	56.60'		
C237	30'56'32"	S 74'13'41" W	39.50'	21.33'	21.07'	C353	8'13'00"	N 08'50'09" E	395.00'	56.65'	56.60'		
C238	31'11'14"	N 74'42'26" W	39.50'	21.50'	21.24'	C354	8'13'00"	N 17'03'09" E	395.00'	56.65'	56.60'		
C239	52'16'41"	N 32'26'26" E	136.04'	36.04'	34.80'	C355	13'16'10"	N 32'48'53" E	395.00'	56.65'	56.60'		
C240	43'17'06"	E 15'52'15" E	15.50'	11.71'	11.43'	C356	56'52'27"	N 22'58'24" E	395.00'	47.39'	47.36'		
C241	49'50'46"	S 31'38'12" E	211.88'	13.48'	13.06'	C357	12'48'31"	N 22'58'24" E	395.00'	47.39'	47.36'		
C242	46'14'52"	S 12'44'04" W	150.00'	31.88'	31.62'	C358	16'56'46"	N 16'56'22" E	395.00'	88.12'	88.10'		
C243	54'43'11"	S 62'34'42" W	200.00'	189.34'	182.35'	C359	19'21'35"	N 34'45'32" E	217.50'	73.49'	73.49'		
C243	0'42'14"	S 06'21'42" E	327.50'	4.02'	4.02'	C360	24'10'05"	N 24'10'05" E	520.00'	219.34'	217.72'		
C245	46'17'52"	N 23'26'59" W	15.50'	12.52'	12.19'	C361	70'10'16"	N 32'39'59" E	80.645'00"	60.09'	60.06'		
C246	46'17'52"	N 23'26'59" W	15.50'	12.52'	12.19'	C362	70'10'16"	N 32'39'59" E	80.645'00"	60.09'	60.06'		
C247	52'49'52"	N 19'34'54" E	39.50'	36.42'	35.15'	C363	4'19'21"	S 34'05'27" W	585.00'	44.13'	44.12'		
C248	62'54'34"	N 17'14'14" E	10.50'	11.53'	10.96'	C364	4'19'21"	S 34'05'27" W	585.00'	51.87'	51.87'		
C249	62'54'34"	N 17'14'14" E	10.50'	11.53'	10.96'	C365	5'53'06"	S 28'59'14" E	687.50'	70.61'	70.58'		
C250	62'54'34"	N 17'14'14" E	10.50'	11.53'	10.96'	C366	5'53'06"	S 33'56'54" E	732.50'	58.90'	58.88'		
C251	69'50'31"	N 82'32'08" W	39.50'	48.15'	45.22'	C367	5'53'01"	S 28'52'41" W	732.50'	58.90'	58.72'		
C252	11'49'37"	N 61'39'04" W	277.50'	59.28'	56.38'	C368	34'06'47"	N 17'12'21" E	255.00'	146.85'	146.85'		
C253	8'17'12"	N 61'39'04" W	277.50'	59.28'	56.38'	C369	45'50'20"	N 17'12'21" E	52.50'	82.47'	74.25'		
C254	11'53'42"	S 69'58'18" W	322.50'	66.95'	66.83'	C370	44'59'50"	N 67'35'20" E	75.00'	58.90'	57.40'		
C255	3'59'05"	S 86'00'28" W	255.00'	17.73'	17.73'	C371	45'00'00"	N 22'35'20" E	75.00'	57.40'	57.40'		
C256	26'53'07"	N 81'17'50" E	88.31'	81.31'	81.31'	C372	8'07'58"	N 13'28'28" E	97.50'	30.98'	30.85'		
C257	7'25'11"	N 72'42'35" E	277.50'	85.78'	85.44'	C373	50'01'17"	N 8'30'26" W	39.50'	9.17'	8.88'		
C258	10'09'04"	S 80'59'41" W	322.50'	57.14'	57.06'	C374	27'31'51"	S 71'51'46" E	39.50'	18.98'	18.80'		
C259	49'31'26"	N 15'23'34" E	39.50'	31.49'	30.66'	C375	48'59'56"	S 68'59'56" E	39.50'	32.78'	32.61'		
C260	62'54'34"	N 17'14'14" E	10.50'	11.53'	10.96'	C376	42'57'56"	N 22'38'44" E	39.50'	31.34'	30.53'		
C261	34'12'02"	S 77'03'45" E	39.50'	23.58'	23.23'	C377	31'18'15"	N 15'54'22" E	39.50'	21.81'	21.54'		
C262	40'48'53"	S 39'33'18" E	39.50'	28.14'	28.14'	C378	50'01'11"	N 08'42'51" E	217.50'	97.50'	97.50'		
C263	35'33'04"	S 62'40'48" E	39.50'	24.51'	24.12'	C379	18'12'28"	N 08'42'51" E	217.50'	30.98'	30.85'		
C264	39'48'59"	S 27'10'02" E	39.50'	27.46'	26.91'	C380	90'00'00"	N 44'54'40" E	10.50'	16.49'	16.49'		
C265	41'03'07"	S 1'16'31" E	39.50'	27.70'	27.70'	C381	12'46'13"	S 08'40'19" E	282.50'	62.99'	62.83'		
C266	6'19'38"	N 59'33'33" E	39.50'	60.95'	60.95'	C382	21'28'52"	N 21'28'52" E	39.50'	10.84'	10.84'		
C267	6'21'19"	N 59'33'33" E	39.50'	60.95'	60.95'	C383	21'28'52"	N 21'28'52" E	39.50'	10.84'	10.84'		
C268	7'09'29"	N 59'18'60" E	560.99'	70.09'	70.04'	C384	28'35'44"	N 13'59'58" E	195.00'	97.50'	96.32'		
C269	12'21'01"	N 28'05'14" W	97.50'	21.02'	20.88'	C385	14'56'08"	N 07'10'08" E	517.50'	56.65'	56.64'		
C270	8'51'52'3"	N 62'16'30" E	49.50'	44.89'	42.60'	C386	14'56'08"	N 07'10'08" E	517.50'	56.65'	56.64'		
C271	40'22'30"	N 12'32'06" E	39.50'	27.83'	27.26"	C387	9'44'20"	S 04'43'12" E	352.00'	58.97'	58.91'		
C272	47'17'31"	N 04'29'54" E	39.50'	32.61'	31.69"	C388	39'41'34"	S 00'27'04" W	172.50'	117.19'50"	117.13'		
C273	56'15'05"	S 64'50'29" E	39.50'	10.38'	10.38'	C389	1'05'48"	N 06'54'48" E	552.50'	85.32'	85.31'		
C274	56'15'05"	S 64'50'29" E	10.50'	10.38'	9.90"	C390	7'59'57"	S 24'17'50" W	72.50'	24.08'	24.06'		
C275	17'36'19"	N 46'56'06" E	97.50'	29.86'	29.84'	C391	1'33'36"	N 21'28'00" E	217.50'	51.85'	51.73'		
C276	5'15'18"	N 19'17'05" W	97.50'	8.94'	8.94'	C392	92'29'48"	N 14'18'12" E	75.00'	457.50'	457.50'		
C277	90'00'00"	N 12'44'15" E	52.50'	82.47'	74.25'	C393	92'29'48"	N 14'18'12" E	75.00'	457.50'	457.50'		
C278	6'13'41"	N 63'33'12" E	39.50'	42.51'	40.49'	C394	3'46'47"	S 01'58'43" E	502.50'	33.15'	33.14'		
C279	5'49'13"	N 68'27'18" E	39.50'	39.89'	39.89'	C395	72'43'35"	S 07'34'25" E	502.50'	64.94'	64.94'		
C280	1'12'56"	N 68'27'18" E	12.608'99"	12.86'	12.86'	C396	72'43'35"	S 07'34'25" E	502.50'	64.94'	64.94'		
C281	3'59'38"	N 74'24'18" E	560.99'	39.10'	39.10'	C397	72'51'56"	S 22'23'16" W	502.50'	64.94'	64.94'		
C282	31'17'42"	N 19'15'20" E	400.009	92.84'	92.83'	C398	72'51'56"	S 22'23'16" W	502.50'	64.94'	64.94'		
C283	12'33'36"	N 08'49'40" E	87.00'00"	10.84'	10.84'	C399	82'00'47"	S 24'00'47" E	219.50'	65.60'	65.60'		
C284	45'50'03"	N 11'37'15" E	164.02'	131.44'	127.95'	C400	45'58'43"	S 40'41'38" E	195.00'	166.69'	161.66'		
C285	15'07'00"	N 82'26'30" E	419.92'	110.79'	110.47'	C401	40'39'24"	S 08'41'18" E	217.50'	154.34'	151.12'		
C286	70'58'37"	N 03'25'28" E	217.50'	27.50'	27.50'	C402	93'71'17"	S 24'12'21" E	217.50'	72.72'	72.72'		
C287	15'06'25"	N 43'30'27" E	217.50'	57.35'	57.18"	C403	72'43'35"	S 37'12'46" E	502.50'	64.99'	64.94'		
C288	16'5"	N 30'05'26" E	217.50'	6.89'	6.89'	C404	72'43'35"	S 37'12'46" E	502.50'	64.99'	64.94'		
C289	30'14'51"	N 62'29'52" E	217.50'	11.50'	11.50'	C405	72'43'35"	S 52'01'37" E	502.50'	16.49'	14.85'		
C290	9'01'36"	N 15'15'07" E	277.50'	17.91'	17.91'	C406	89'59'60"	S 18'12'28" E	10.50'	30.98'	30.85'		
C291	89'59'60"	N 44'51'02" W	10.50'	16.49'	14.85'	C407	18'12'28"	N 43'21'59" W	97.50'	10.50'	9.17'		
C292	90'00'00"	N 45'08'58" E	10.50'	16.49'	14.85'	C408	50'01'17"	S 27'27'34" E	10.50'	9.17'	8.88'		
C293	89'59'60"	N 45'08'58" E	10.50'	16.49'	14.85'	C409	15'33'39"	N 79'15'45" W	10.50'	10.50'	9.17'		
C294	90'00'00"	N 45'08'58" E	10.50'	16.49'	14.85'	C410	50'01'17"	N 45'08'58" E	10.50'	10.50'	9.17'		
C295	90'00'00"	N 45'08'58" E	10.50'	16.49'	14.85'	C411	18'12'28"	S 64'50'29" E	75.00'	30.98'	30.85'		
C296	90'00'00"	N 45'08'58" E	10.50'	16.49'	14.85'	C412	18'12'28"	S 78'14'15" W	75.00'	58.90'	57.40'		
C297	90'00'00"	N 45'08'58" E	10.50'	16.49'	14.85'	C413	44'59'60"	S 56'45'45" E	75.00'	58.90'	57.40'		
C298	30'20'39"	N 24'02'58" E	172.50'	91.36'	90.29"	C414	89'59'60"	N 79'15'45" E	52.50'	82.47'	74.25'		
C299	21'45'43"	N 50'07'08" E	127.50'	65.52'	65.13'	C415	90'00'00"	N 10'44'15" E	10.50'	16.49'	14.85'		
C300	61'07'58"	N 30'25'08" E	195.00'	208.06'	208.06'	C416	89'59'60"	N 10'44'15" E	10.50'	16.49'	14.85'		
C301	31'21'23"	N 84'39'41" E	195.00'	45.46'	45.35'	C417	89'59'60"	N 10'44'15" E	10.50'	16.49'	14.85'		
C302	30'46'37"	N 89'43'41" E	195.00'	104.75'	103.49'	C418	90'00'00"	N 44'54'40" E	10.50'	16.49'	14.85'		
C303	85'44'08"	S 71'53'04" W	10.50'	15.49'	15.49'	C419	90'00'00"	N 45'05'20" E	10.50'	16.49'	14.85'		
C304	15'15'52"	N 84'06'56" E	12.84'	12.84'	12.84'	C420	89'59'60"	N 44'54'40" E	10.50'	16.49'	14.85'		
C305	11'48'03"	N 30'23'02" E	21.77'	1.51'	1.51'	C421	89'59'60"	N 45'05'20" E	10.50'	16.49'	14.85'		
C306	1'41'51"	N 89'22'01" E	172.50'	5.11'	5.11'	C422	90'00'00"	N 44'54'40" E	10.50'	16.49'	14.85'		
C307	43'43'04"	N 82'33'33" E	141.75'03"	11.11'	11.11'	C423	44'54'40"	N 44'54'40" E	10.50'	16.49'	14.85'		
C308	69'58'57"	N 64'00'28" W	10.50'	12.82'	12.04'	C424	63'1'158"	N 14'47'13" E	39.50'	43.57'	41.39'		
C309	11'18'41"	N 89'37'32" E	172.50'	42.94'	42.87'	C425	56'5'33"	N 44'56'32" W	39.50'	38.79'	38.79'		
C310	9'05'12"	S 79'25'36" E	217.50'	34.49'	34.49'	C426	60'47'14"	N 44'56'32" W	39.50'	38.79'	38.79'		
C311	11'38'06"	N 81'42'07" E	172.50'	41.05'	40.95'	C427	52'15'31"	S 15'00'41" E	39.50'	42.92'	40.84'		
C312	74'52'60"	S 37'26'30" E	75.00'	90.92'	91.19"	C428	30'05'28"	S 31'09'48" E	39.50'	20.72'	20.51'		
C313	18'05'44"	S 65'50'08" E	75.00'	30.78'	30.78'	C429	46'17'52"	N 23'03'36" E	39.50'	12.15'	12.15'		
C314	15'07'13"												

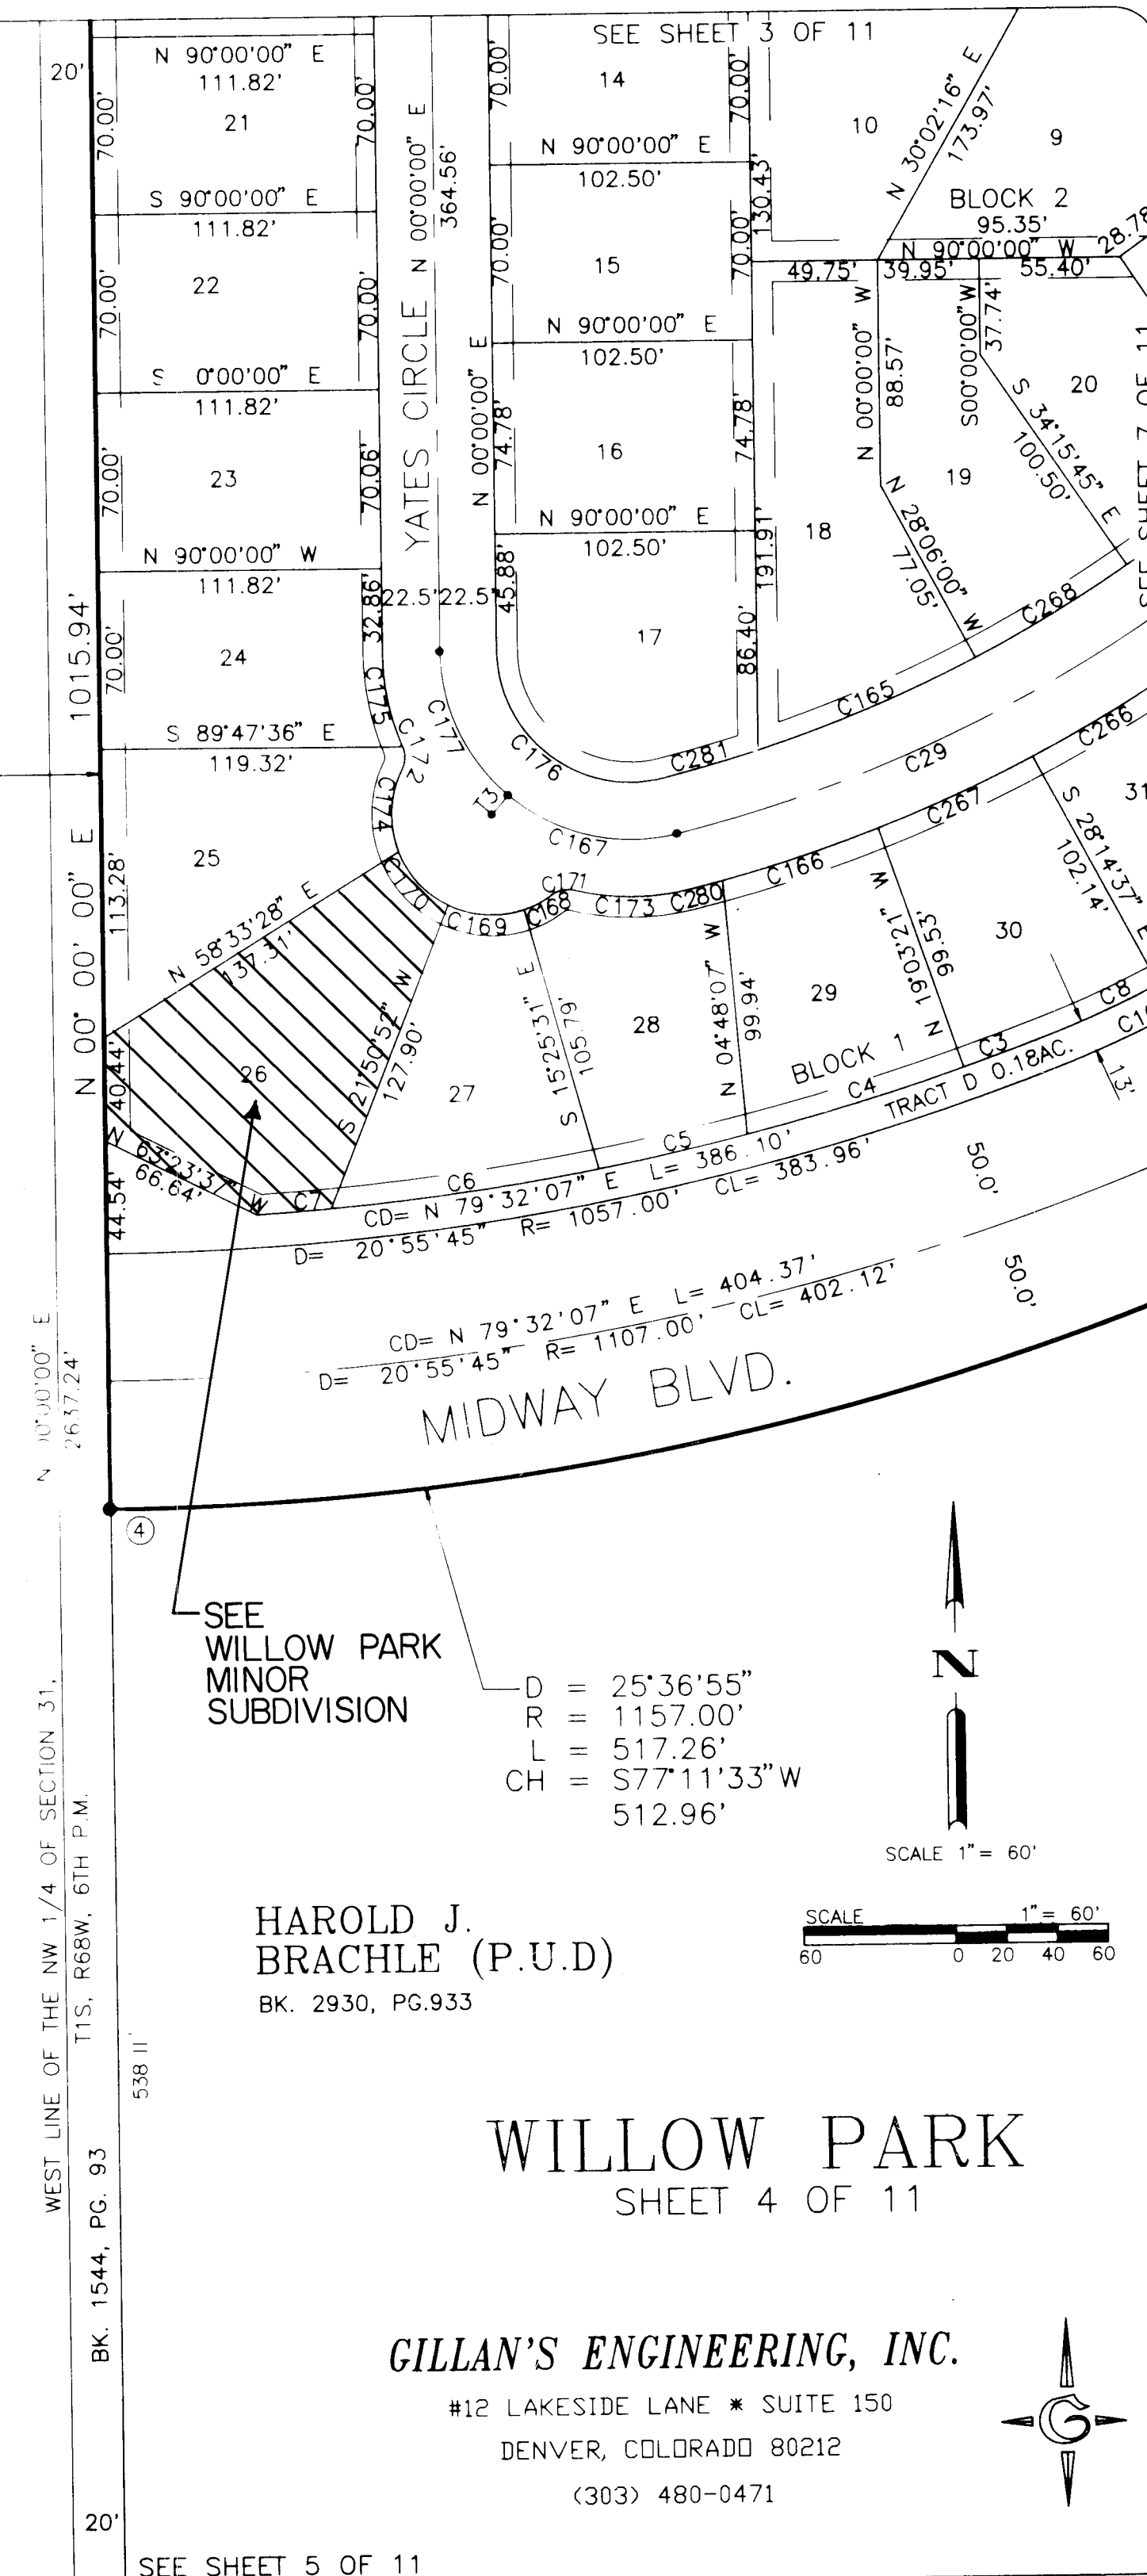

CURVE TABLE					TANGENT TABLE				
NUMBER	DELTA	CHORD BRG.	RADIUS	LENGTH	CHD. LENGTH	NUMBER	DISTANCE	BEARING	
C459	90°00'00"	S 45°08'58" E	10.50'	16.49'	14.85'	T1	18.26'	S 38°40'23" E	
C460	90°00'00"	S 44°51'02" E	10.50'	16.49'	14.85'	T2	44.60'	N 09°56'47" E	
C461	24°12'25"	S 57°04'57" W	342.50'	342.50'	16.08'	T3	10.00'	N 40°35'06" E	
C462	17°05'09"	S 63°28'14" W	342.50'	60.29'	60.21'	T4	14.28'	S 30°54'57" E	
C463	11°37'05"	S 74°19'21" W	342.50'	69.45'	69.33'	T5	10.00'	S 37°28'48" W	
C464	9°43'08"	S 84°59'28" W	342.50'	58.10'	58.03'	T6	10.00'	N 45°08'58" W	
C465	34°08'47"	S 72°47'39" W	320.00'	190.52'	187.72'	T7	85.59'	S 34°15'45" E	
C466	72°38'39"	S 59°28'34" W	297.50'	38.83'	38.80'	T8	51.09'	N 13°38'28" E	
C467	17°03'24"	S 71°44'35" W	297.50'	88.56'	88.24'	T9	6.42'	N 15°07'00" E	
C468	9°34'45"	S 85°03'40" W	297.50'	49.74'	49.68'	T10	44.34'	N 13°38'28" E	
C469	72°38'39"	S 59°28'34" W	195.00'	25.45'	25.43'	T11	10.00'	S 10°44'15" W	
C470	17°03'24"	S 71°44'35" W	195.00'	58.05'	57.84'	T12	31.14'	S 54°42'13" E	
C471	9°34'45"	S 85°03'40" W	195.00'	32.60'	32.56'	T13	10.00'	N 45°01'49" W	
C472	89°59'60"	N 44°51'02" E	10.50'	16.49'	14.85'	T14	10.00'	S 44°51'02" W	
C473	90°00'00"	N 45°08'58" W	10.50'	16.49'	14.85'	T15	10.00'	N 35°33'04" W	
C474	5°36'39"	N 57°04'57" E	342.50'	33.54'	33.53'	T16	10.00'	N 44°54'40" W	
C475	43°01'30"	S 21°53'20" W	15.50'	11.64'	11.37'	T17	15.36'	S 79°15'45" E	
C476	38°03'05"	N 19°24'08" E	39.50'	26.23'	25.75'	T18	34.16'	S 77°12'32" E	
C477	47°58'02"	N 62°24'41" E	39.50'	33.07'	32.11'	T19	17.00'	S 34°15'45" E	
C478	49°18'48"	S 68°56'54" W	39.50'	34.00'	32.96'	T20	34.82'	S 78°58'33" W	
C479	48°38'25"	S 19°58'18" E	39.50'	33.53'	32.53'				
C480	48°38'25"	S 28°40'07" W	39.50'	33.53'	32.53'				
C481	22°45'58"	S 01°17'49" W	687.50'	28.99'	28.99'				
C482	5°53'06"	S 05°26'51" W	687.50'	70.61'	70.58'				
C483	5°53'06"	S 11°19'57" W	687.50'	70.61'	70.58'				
C484	5°53'06"	S 17°13'02" W	687.50'	70.61'	70.58'				
C485	5°53'06"	S 23°06'08" W	687.50'	70.61'	70.58'				
C486	7°25'53"	N 86°22'23" E	97.50'	12.65'	12.64'				
C487	45°00'00"	N 11°45'45" W	75.00'	58.90'	57.40'				
C488	45°00'00"	N 21°51'15" E	75.00'	58.90'	57.40'				
C489	34°08'47"	N 17°12'21" W	200.00'	119.08'	117.33'				
C490	13°47'04"	N 87°06'28" W	241.08'	58.00'	57.86'				
C491	10°12'26"	S 31°08'54" W	585.00'	104.22'	104.08'				
C492	20°29'18"	S 10°19'59" W	835.00'	298.59'	297.00'				
C493	34°08'47"	S 72°47'38" W	195.00'	116.10'	114.39'				
C494	04°06'00"	N 56°56'21" W	241.08'	17.25'	17.25'				
C495	9°10'20"	S 51°09'05" W	457.50'	73.24'	73.16'				
C496	14°28'47"	S 48°29'52" W	282.50'	71.39'	71.20'				
C497	13°24'14"	S 34°33'21" W	282.50'	66.09'	65.94'				
C498	12°47'49"	S 21°27'20" W	282.50'	63.10'	62.96'				
C499	5°25'02"	S 16°28'48" W	352.00'	33.28'	33.27'				
C500	75°57'27"	N 63°01'21" E	39.50'	52.37'	48.61'				
C501	26°47'48"	N 11°38'44" E	39.50'	18.47'	18.31'				
C502	44°11'11"	N 23°50'46" W	39.50'	30.48'	29.71'				
C503	30°25'11"	N 61°08'57" W	39.50'	20.97'	20.73'				
C504	47°54'13"	S 79°41'22" W	39.50'	33.03'	32.07'				
C505	22°34'28"	N 49°41'46" E	217.50'	85.69'	85.14'				

MONUMENT TABLE

PT. NO.	MONUMENTATION
①	FOUND 3 1/2" ALUM. CAP L.S. #5429 CENTER OF SEC. 31, T1S, R68W, 6TH P.M.
②	FOUND #5 REBAR W/ CAP L.S. #22576 0.42' OFF SET #4 REBAR W/ PLASTIC CAP L.S. #25368
③	FOUND BENT #5 REBAR 0.38' OFF SET #4 REBAR W/ PLASTIC CAP L.S. #25368
④	FOUND BENT #5 REBAR 0.61' OFF SET #4 REBAR W/ PLASTIC CAP L.S. #25368
⑤	FOUND BENT #5 REBAR
⑥	FOUND #5 REBAR
⑦	FOUND #5 REBAR W/ CAP L.S. #13446
⑧	FOUND 3 1/2" ALUM. CAP L.S. #6169 NE COR. OF NW 1/4 OF SEC. 31, T1S, R68W, 6TH P.M.
⑨	FOUND 3 1/2" ALUM. CAP L.S. #5429 NW COR. OF NW 1/4 OF SEC. 31, T1S, R68W, 6TH P.M.
⑩	FOUND 3 1/2" ALUM. CAP L.S. #5429 SW COR. OF NW 1/4 OF SEC. 31, T1S, R68W, 6TH P.M.

GILLAN'S ENGINEERING, INC.
#12 LAKESIDE LANE • SUITE 150
DENVER, COLORADO 80212
(303) 480-0471



HIGHLAND PARK (SOUTH)
FILING NO. 2
(R-1)

HIGHLAND PARK DRIVE


MARVEL MANOR
ASSOC.
(R-P.U.D.)
(Tract B Highland Park South
Filing No. 2 Replat Blk. 7, Tr. A)

MARVEL MANOR
ASSOC.
(R-P.U.D.)
(Tract C Highland Park South
Filing No. 2 Replat Blk. 7, Tr. A)

SEE SHEET 4 OF 11

WILLOW PARK SHEET 5 OF 11

HAROLD J.
BRACHLE (P.U.D.)
BK. 2930, PG. 933

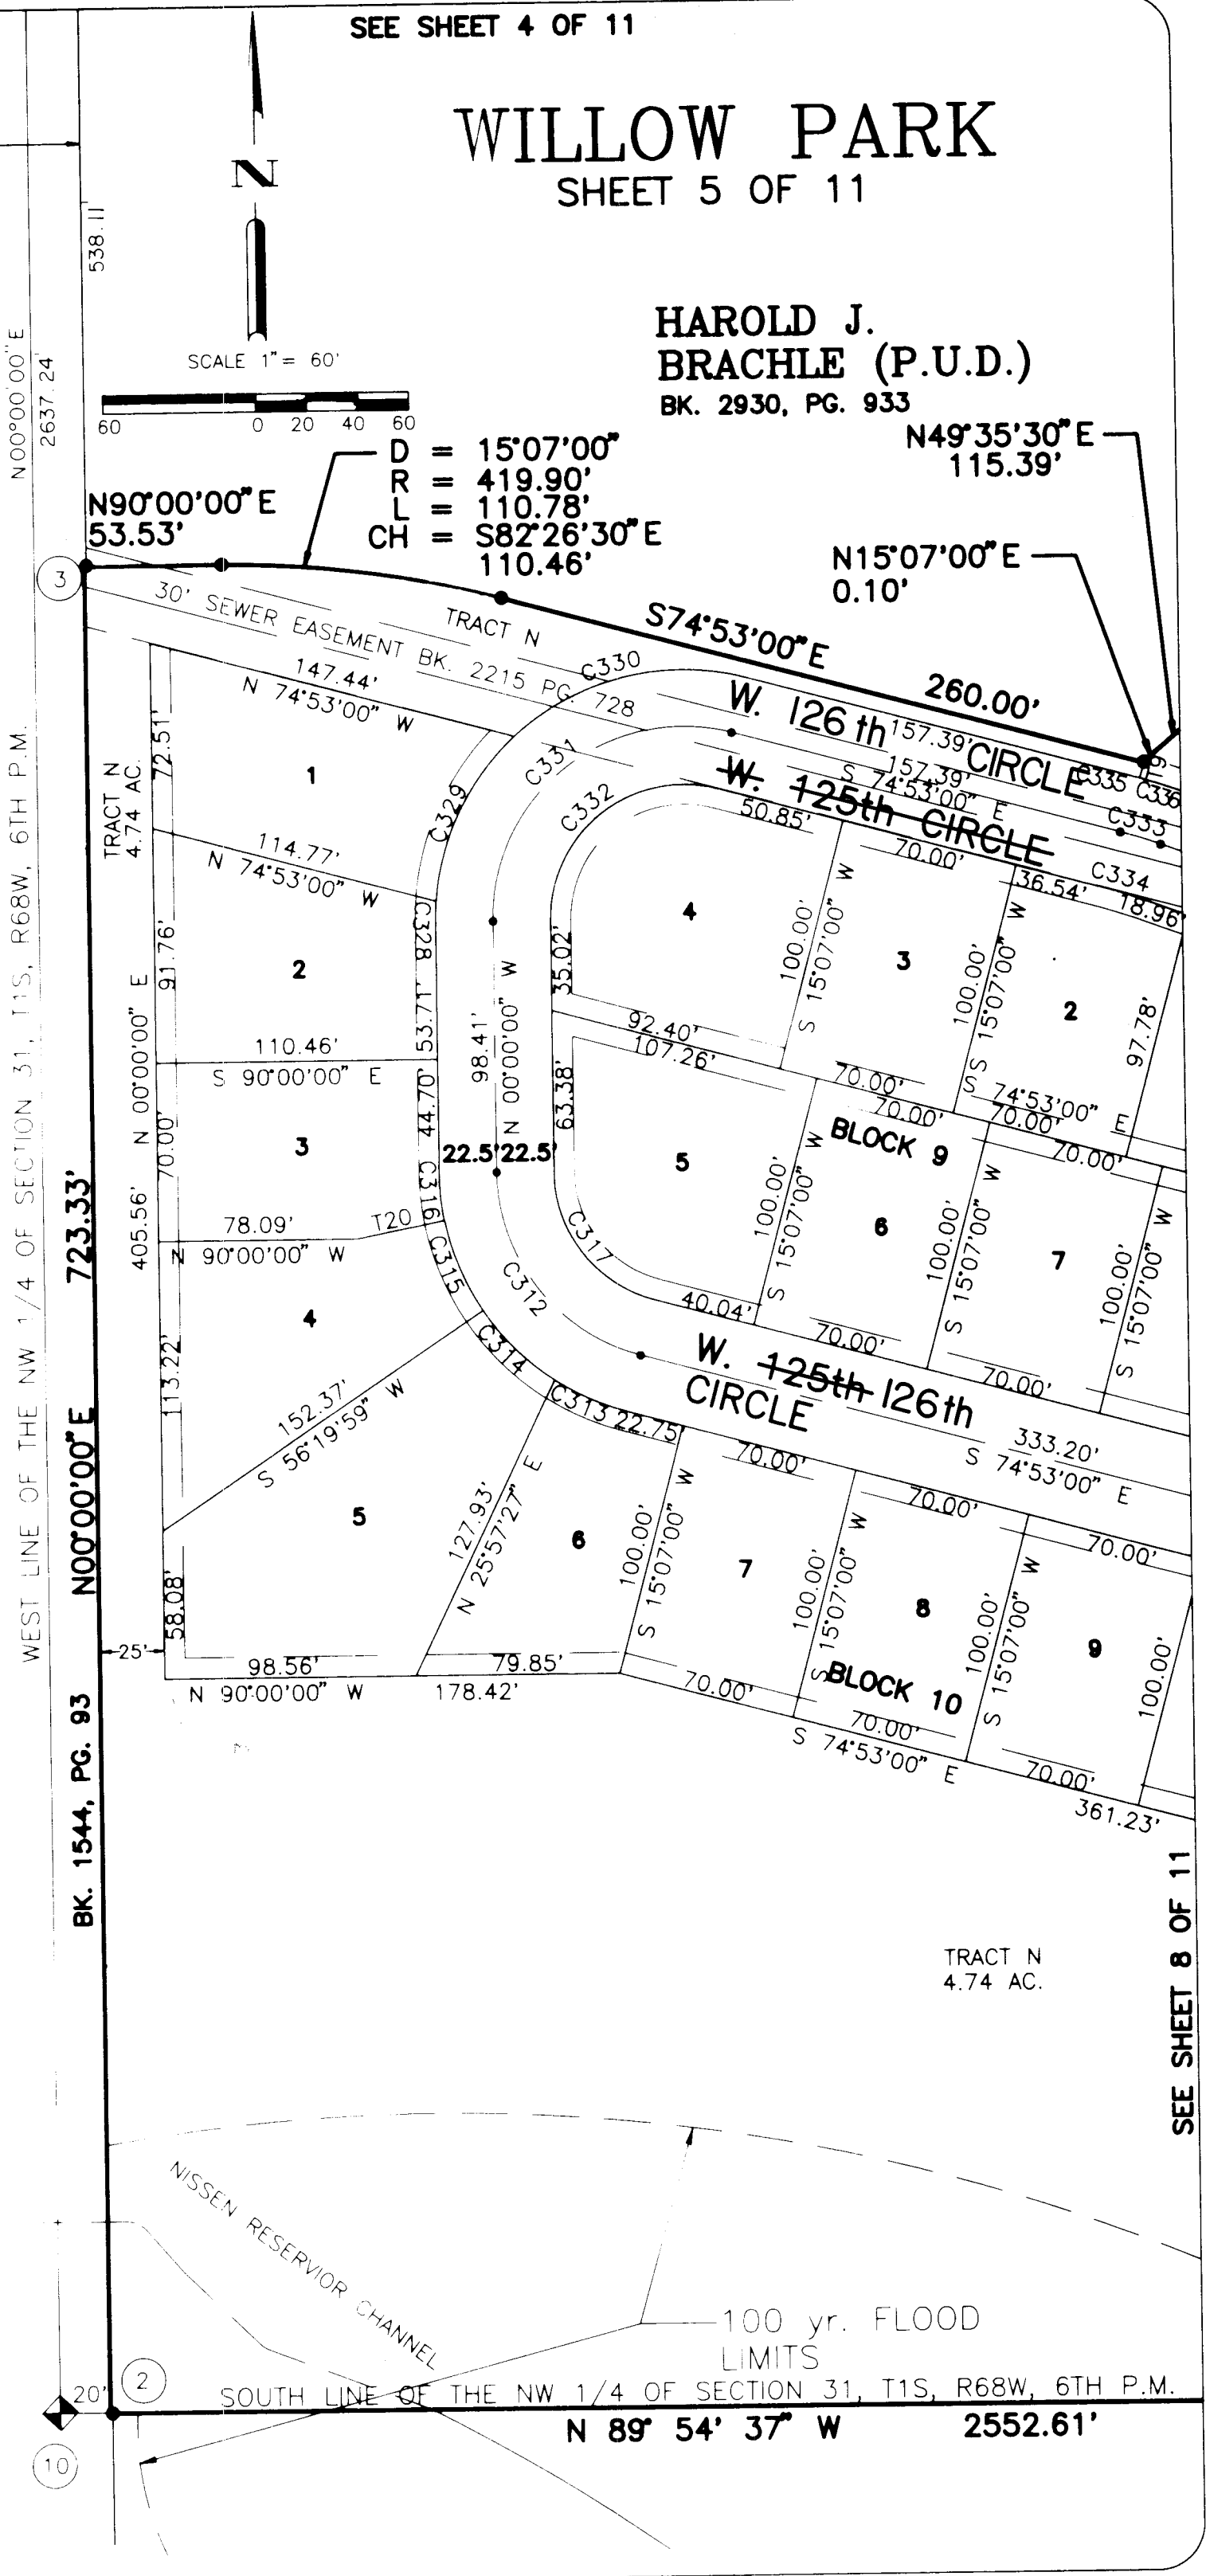


SHEET 5 OF 11

BYRON L. RODERICK ET AL


WILLOW PARK SHEET 6 OF 11

GILLAN'S ENGINEERING, INC.
#12 LAKESIDE LANE • SUITE 150
DENVER, COLORADO 80212
(303) 480-0471

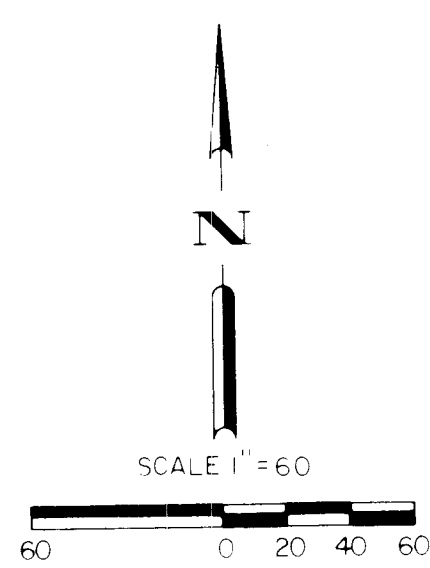



CALVARY EVANGELICAL
FREE CHURCH
(P.U.D.)
BK. 2930, PG. 935

SEE SHEET 3 OF 11


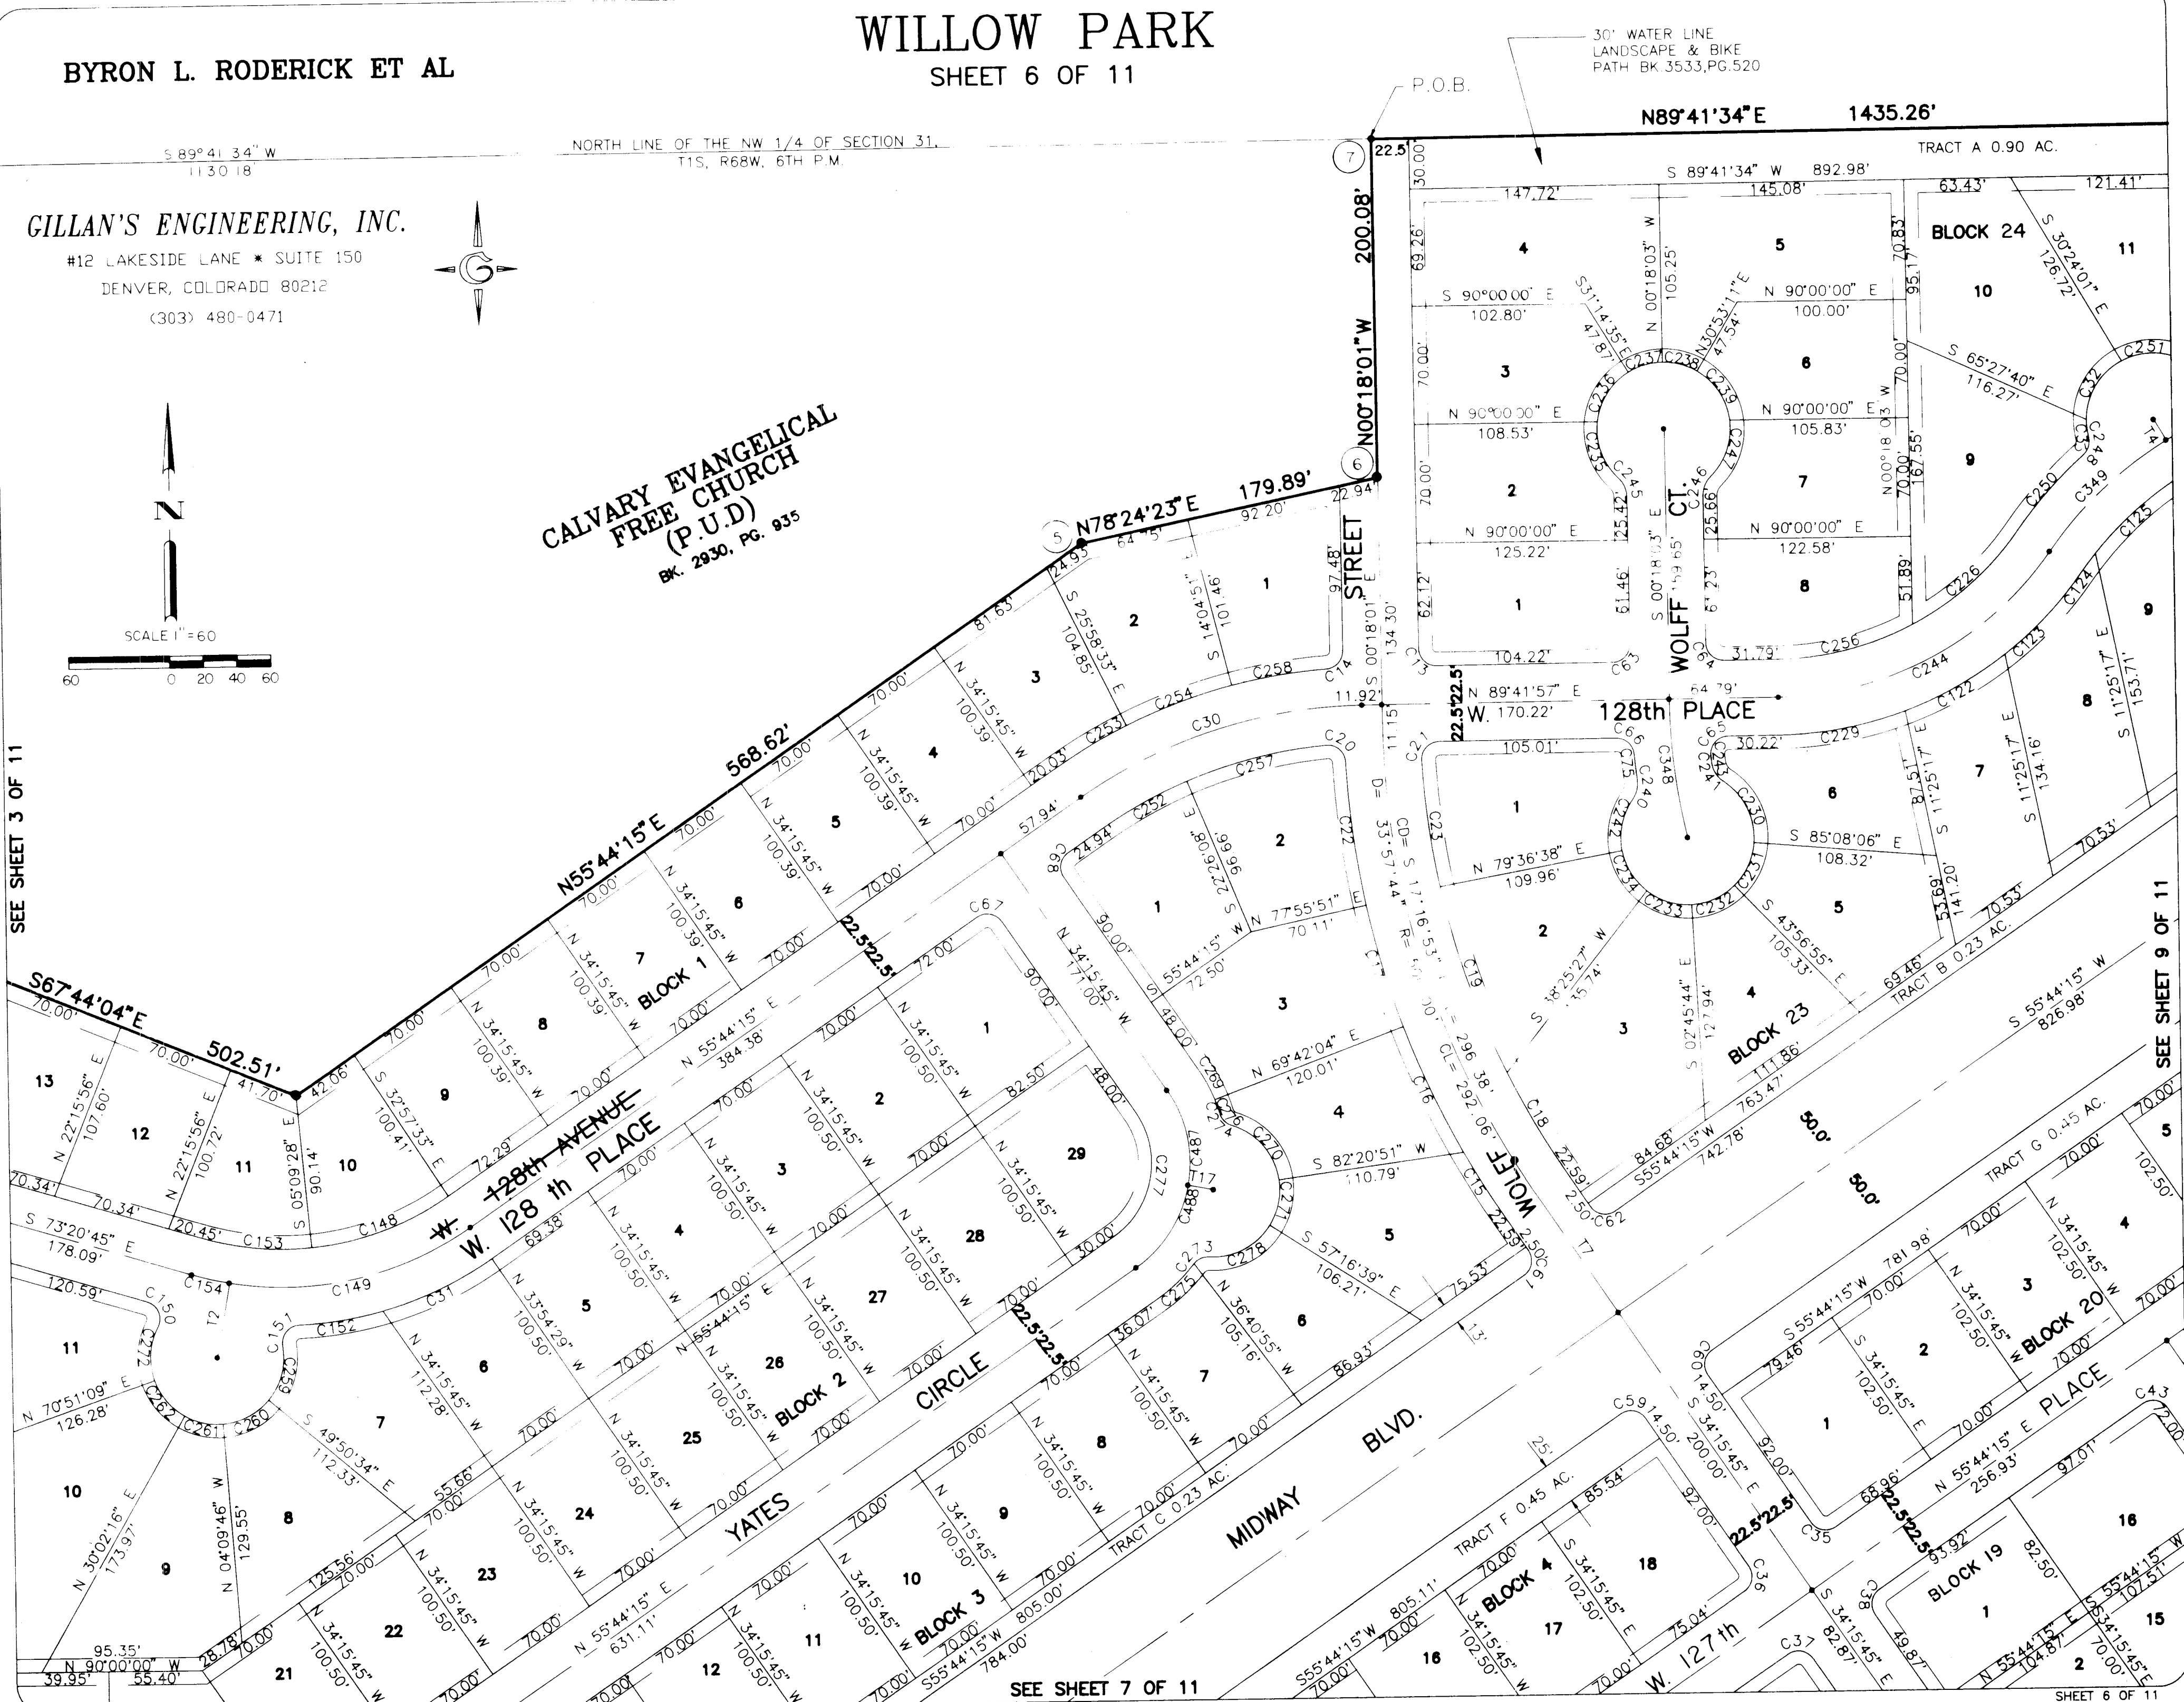



SHEET 6 OF 11

SEE SHEET 7 OF 11

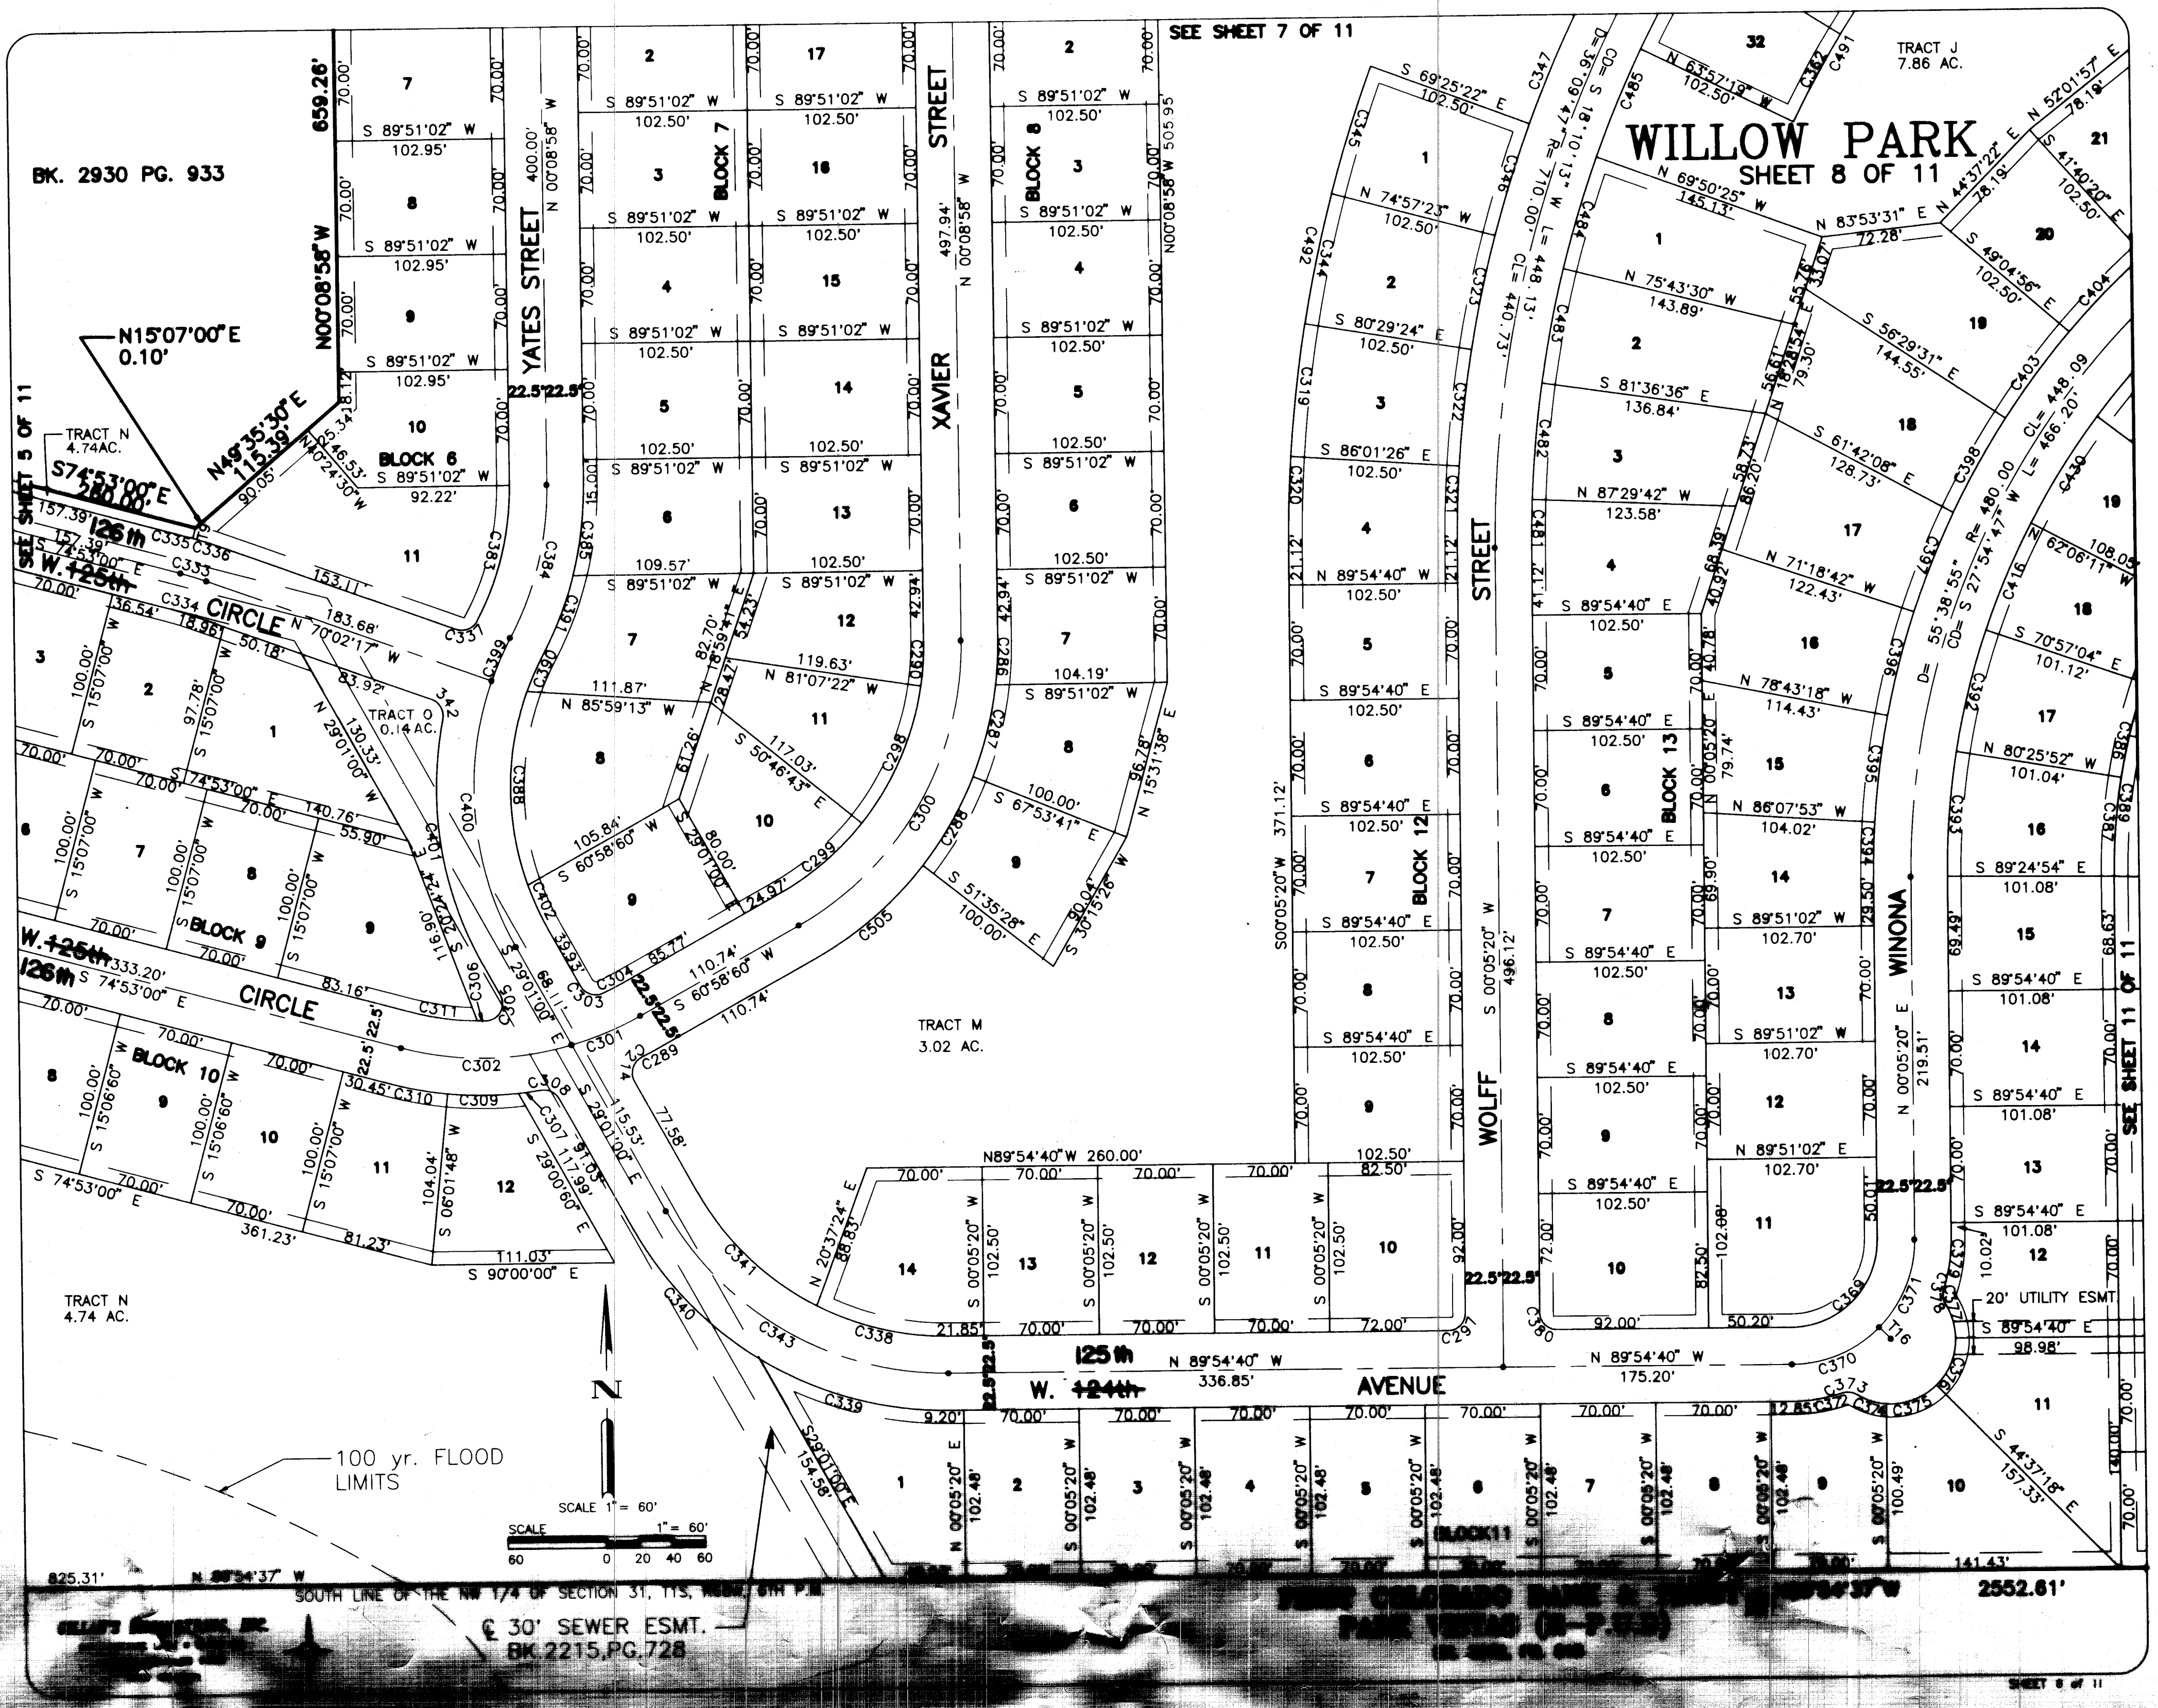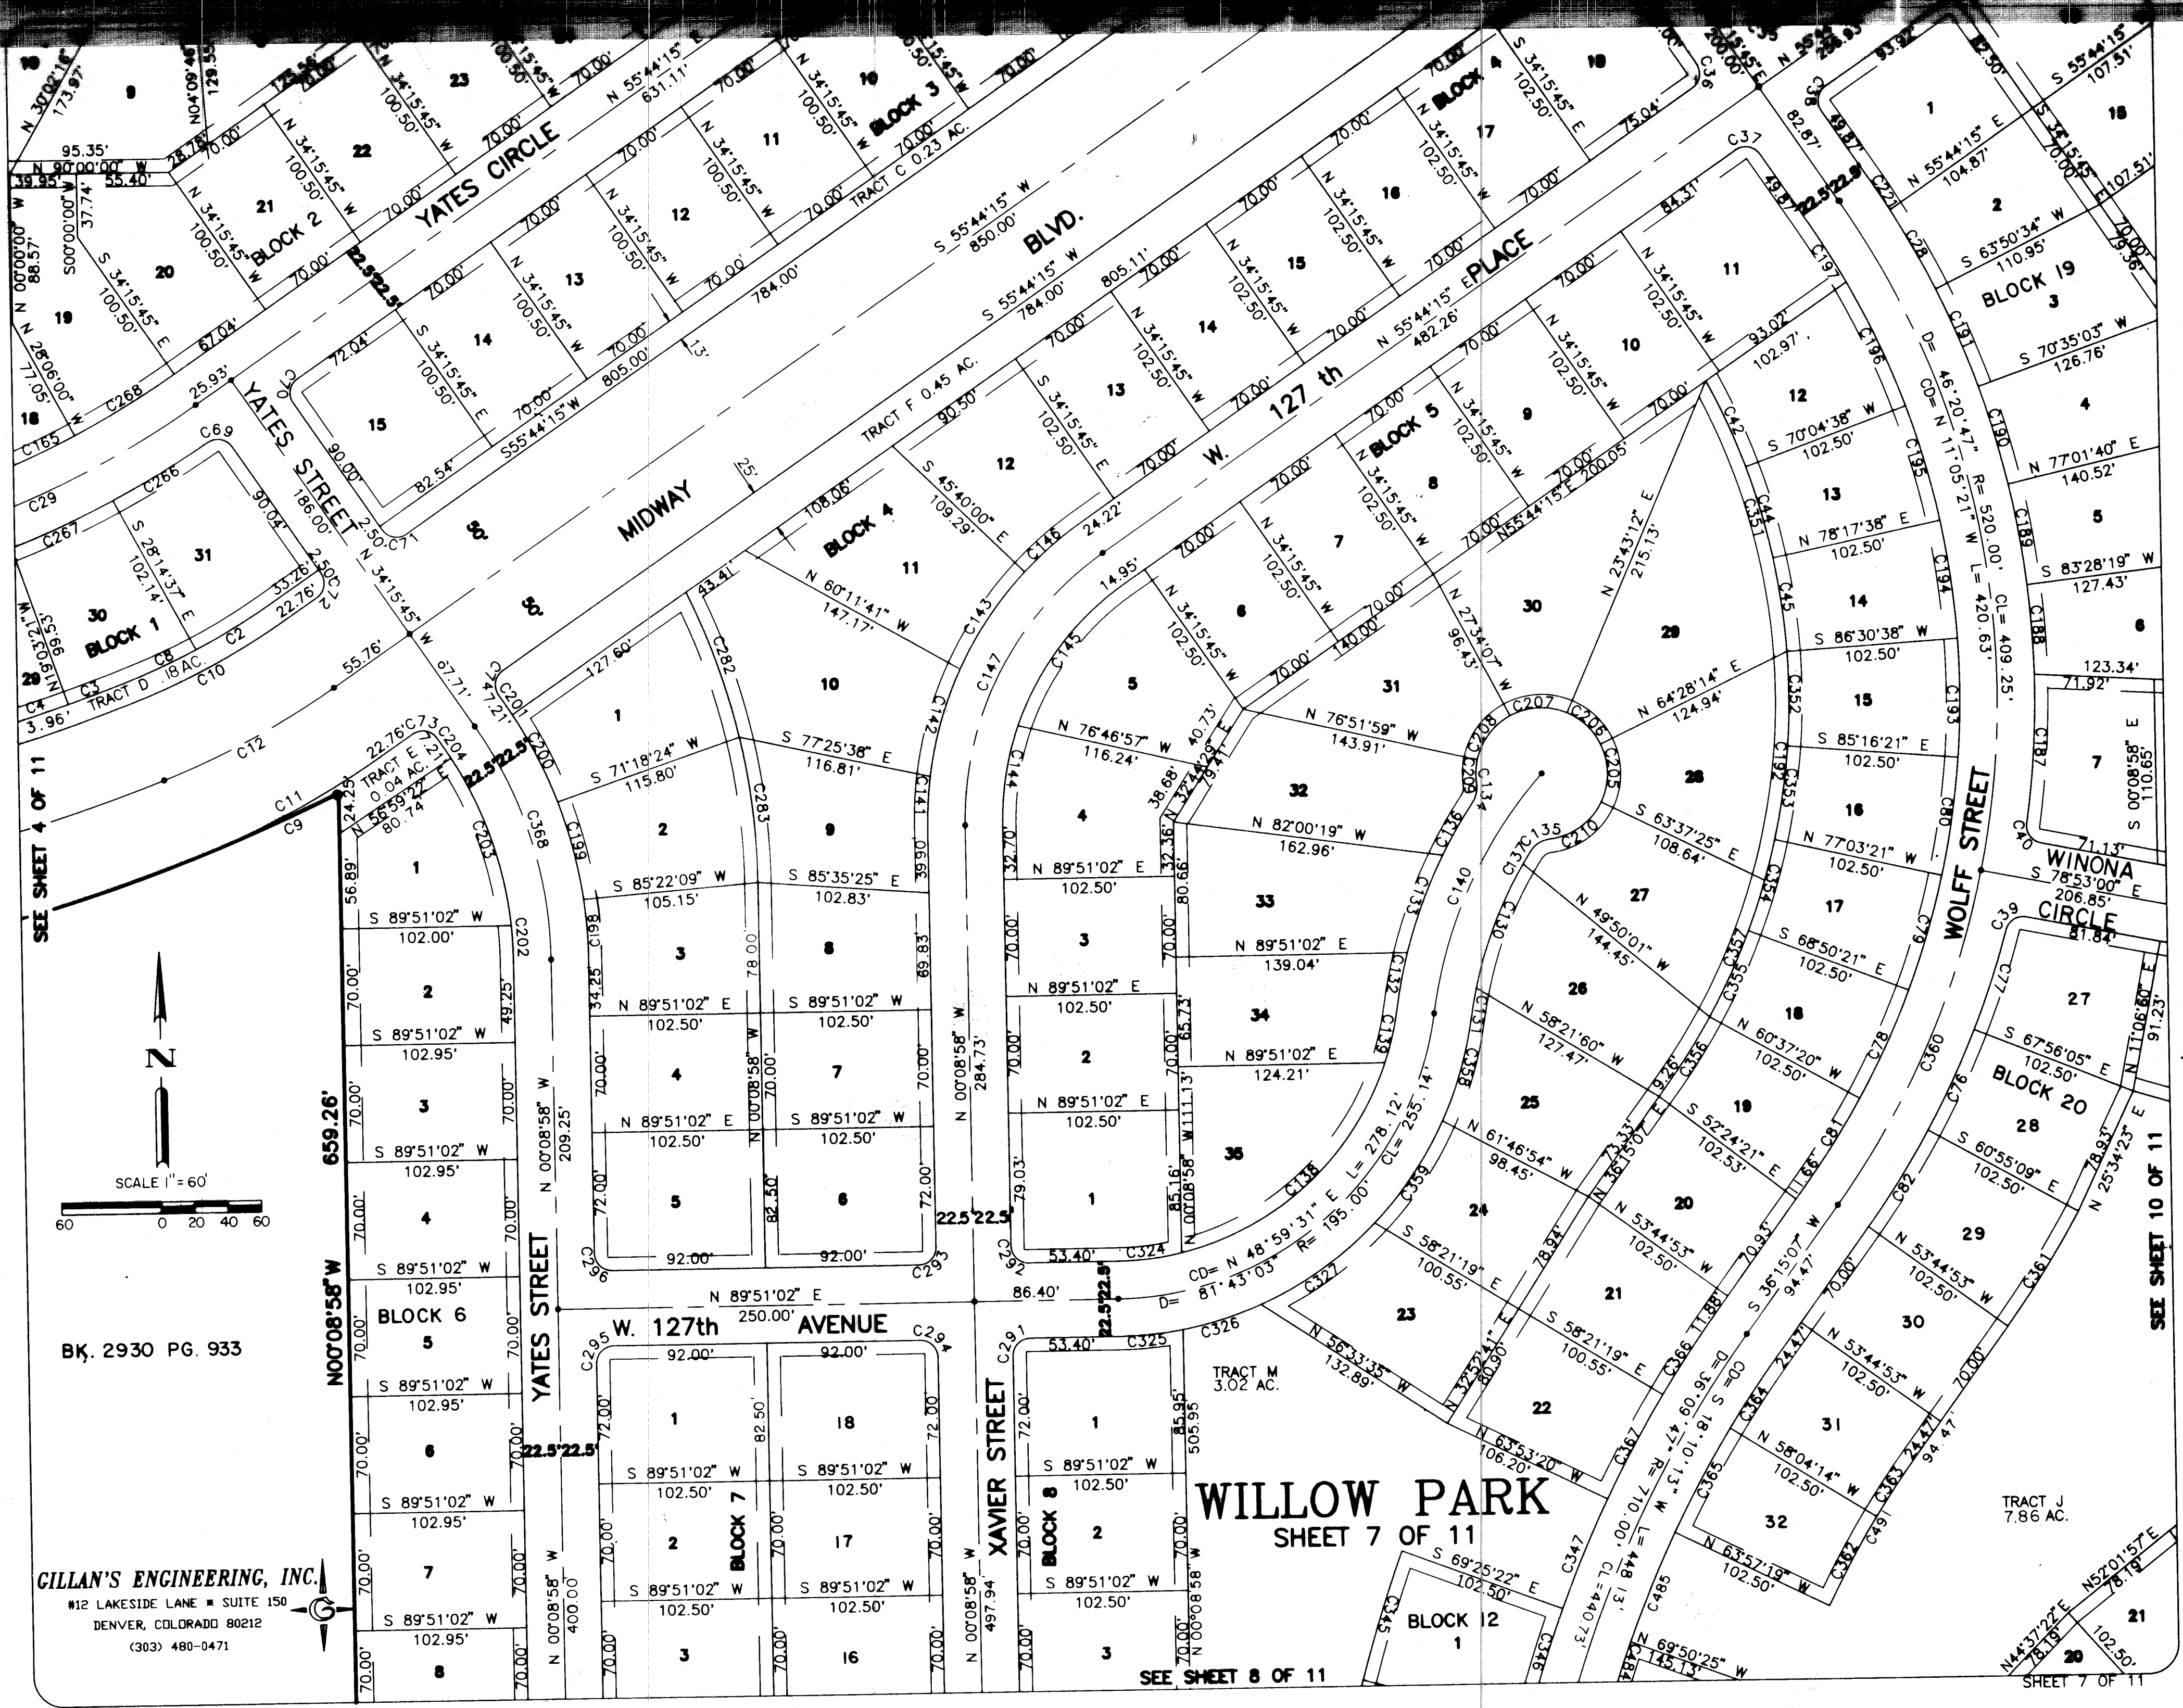

NORTHWEST QUADRANT INVESTORS CO. WILLOW PARK
(R-P.U.D) SHEET 9 OF 11

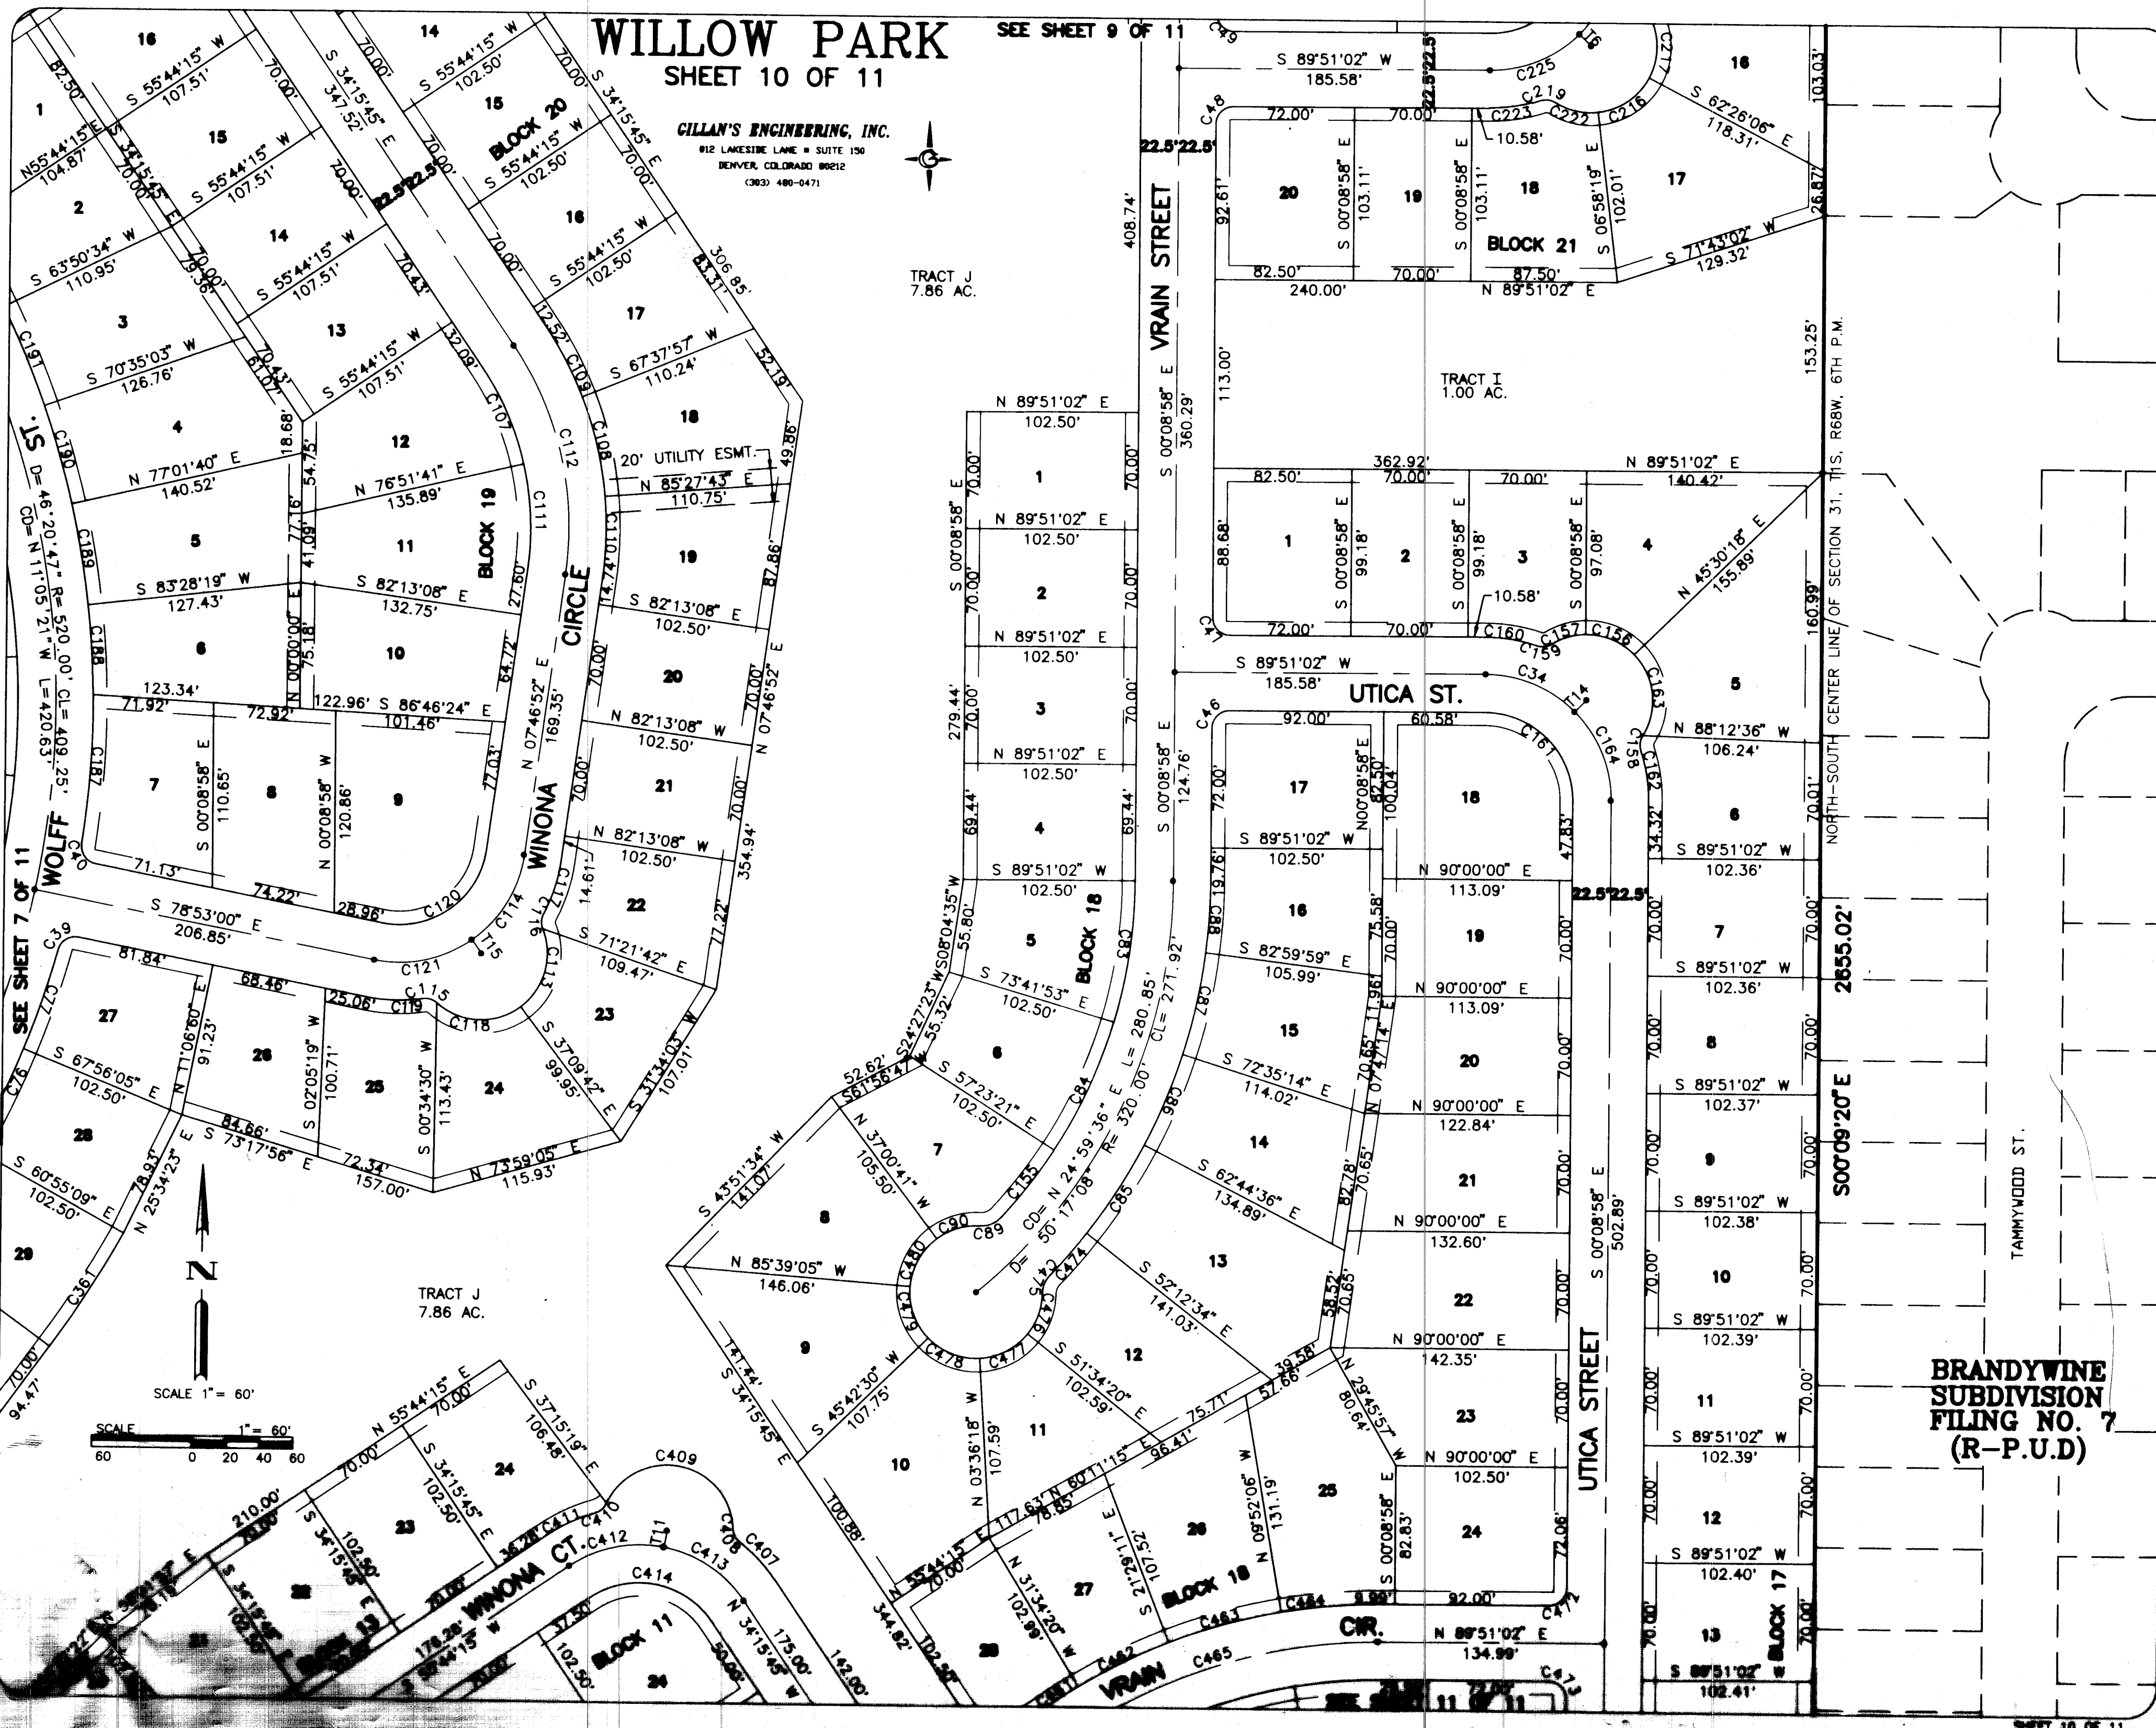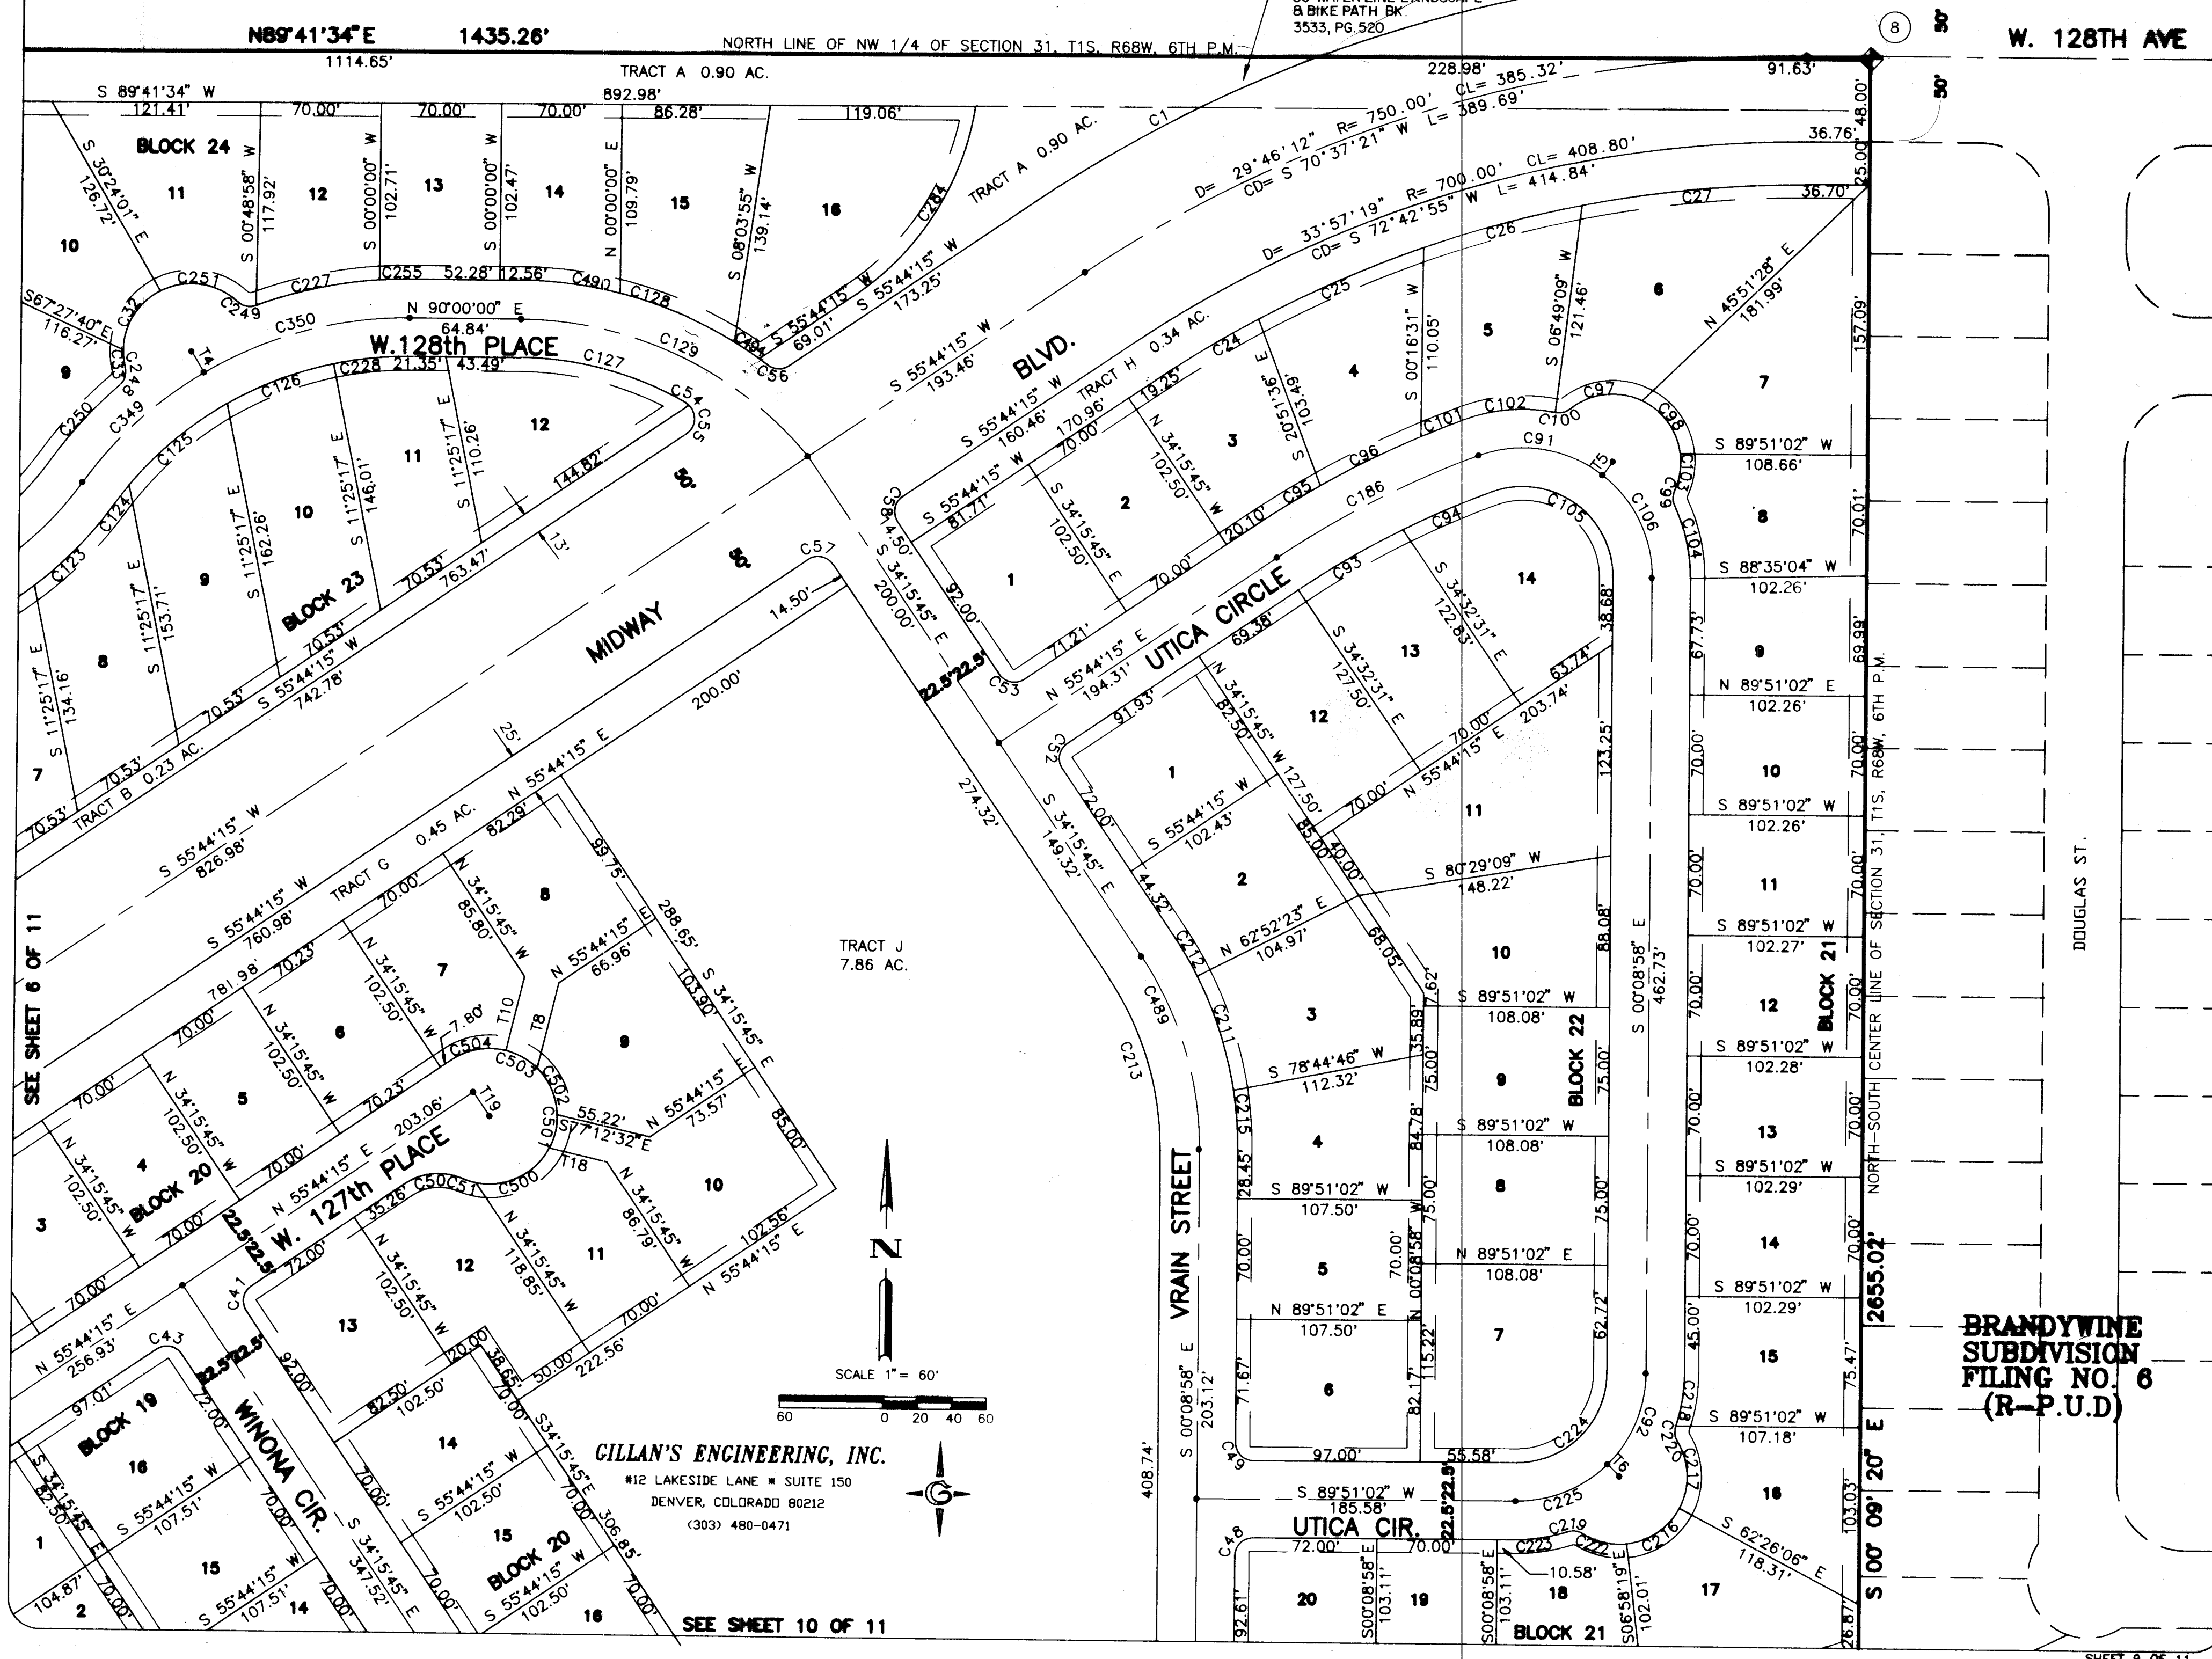

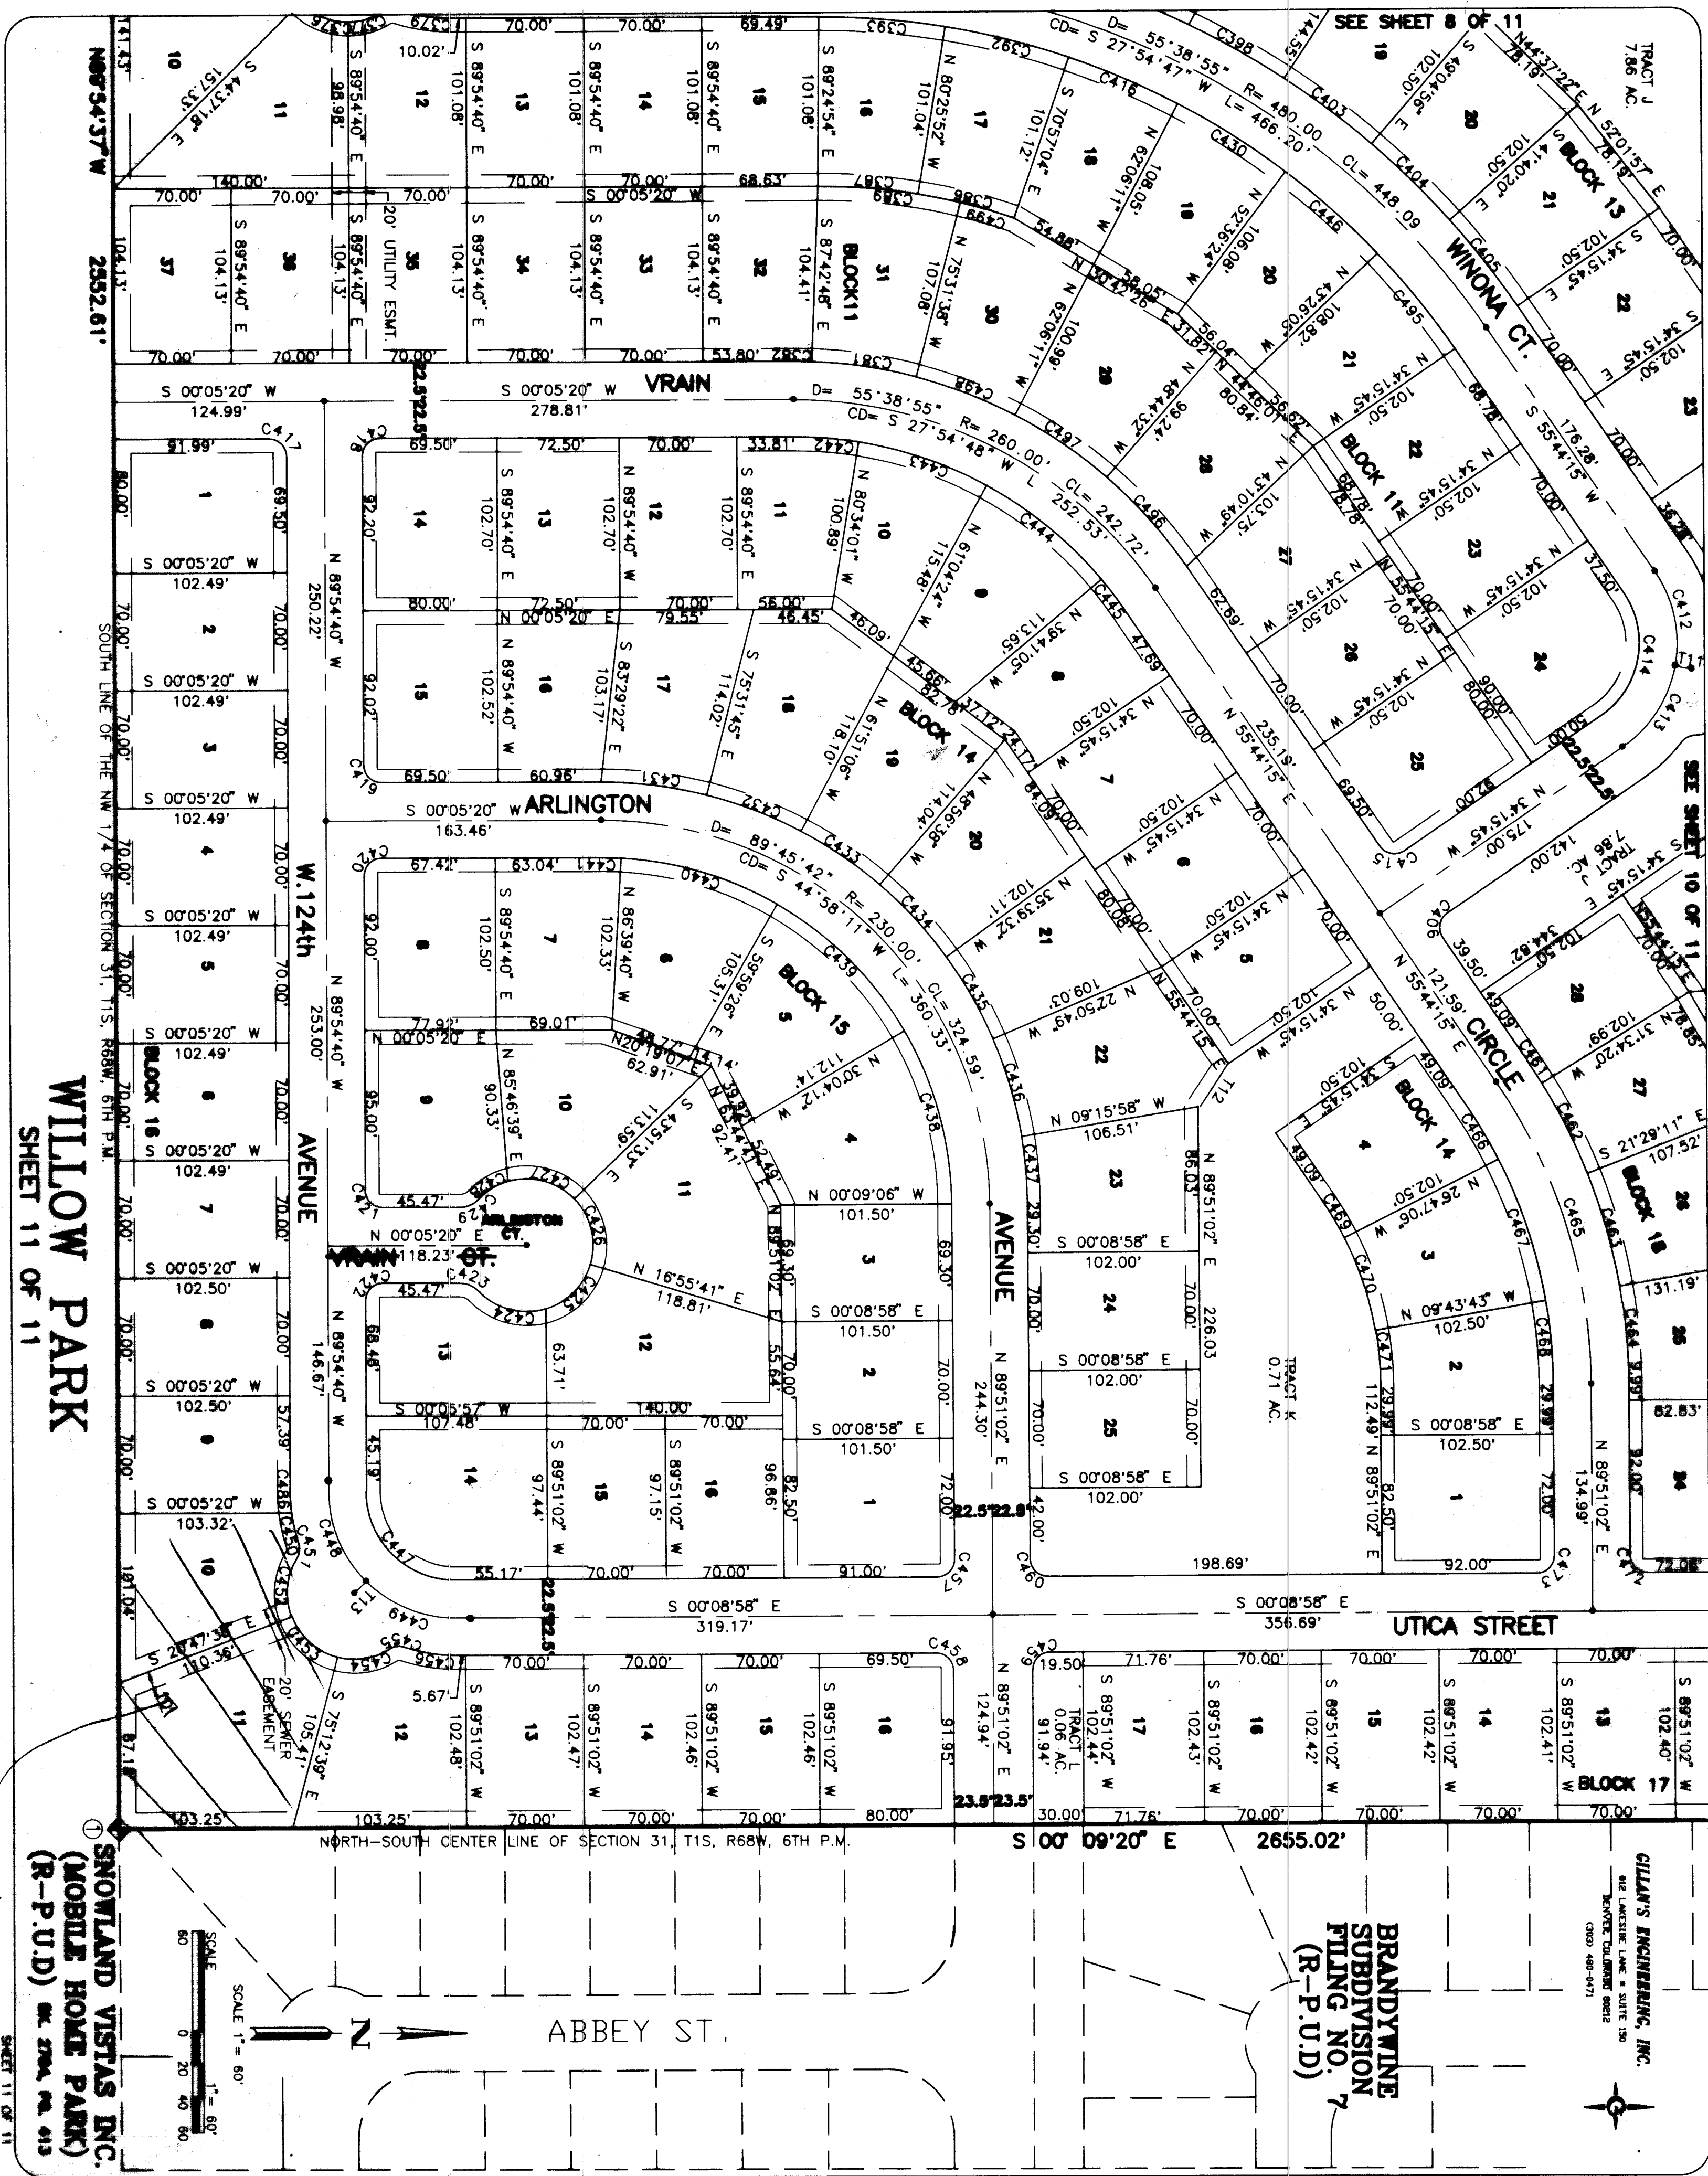

SEE FILING NO. 2

SNOWLAND VISTAS INC.
(MOBILE HOME PARK)
(R-P.U.D.)

BRANDYWINE
SUBDIVISION
FILING NO. 7
(R-P.U.D.)

CILIAN'S ENGINEERING, INC.
442 LAKESIDE LANE S. SUITE 100
BLOOMINGTON, MINN. 55410
(612) 480-0471